


Subject: Davie County Government Center
Public Safety and Health & Human Services Complex
Addendum 1
November 7, 2019

The following plan sheets have been revised. Please review for changes in your scope of work.
Acknowledge all addenda on your proposal.

Revisions/Clarifications to Drawings

Item #:	Description:
	<ul style="list-style-type: none">• Sheet A0.0 Cover Sheet 11-01-19 Revised 11-06-19• Sheet A1.1BC Ref FI Plan 11-01-19 Revised 11-06-19• Sheet A4.0BC Millwork 11-01-19 (Added)



End of Addendum 1

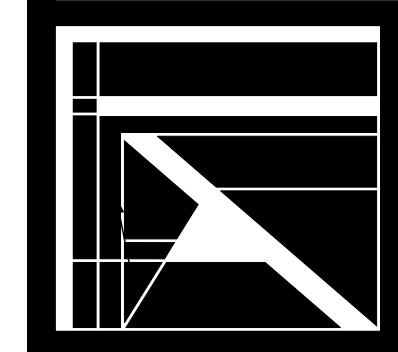

FULLER
ARCHITECTURE

68 COURT SQUARE
SUITE 200
MOCKSVILLE NC
27028
336 751 0400

DAVIE COUNTY
GOVERNMENT CENTER
NORTH CAROLINA
MOCKSVILLE

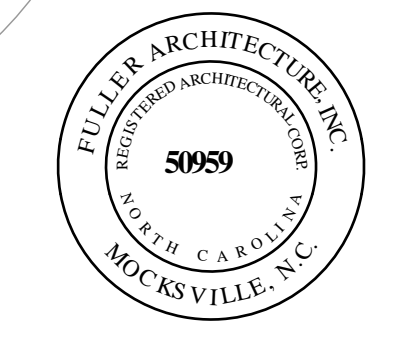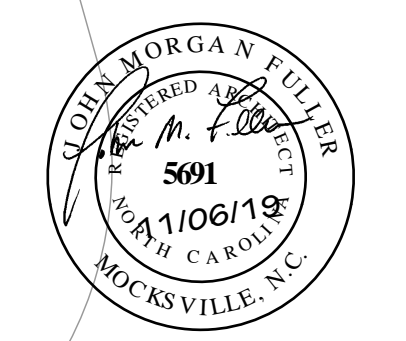


GOVERNMENT CENTER
SHERIFF'S OFFICE FLOOR PLAN


DATE:
NOVEMBER 1, 2019
FOR CONSTRUCTION

REVISIONS:
NOVEMBER 6, 2019
(CORNER GUARDS)

A1.1
BLDG. - BC

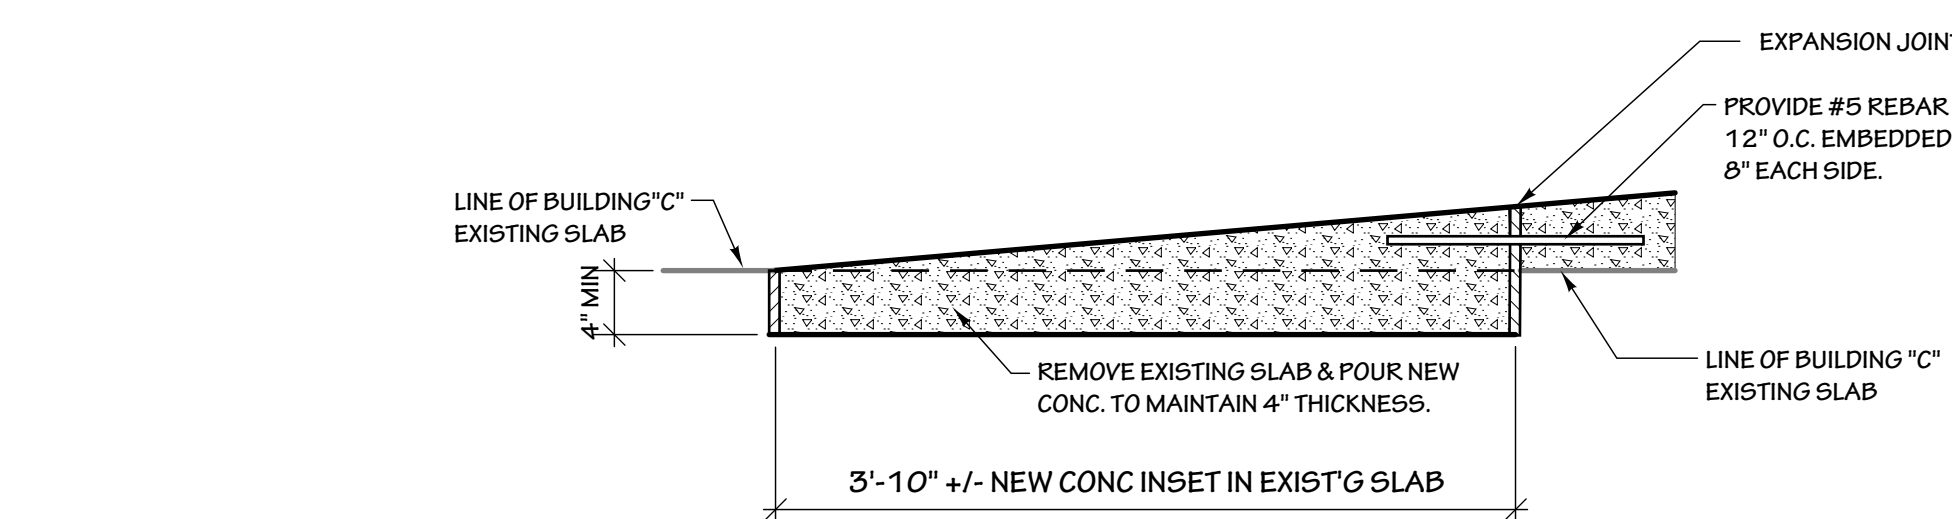

5 SHERIFF'S OFFICE RAMP EDGE DETAIL
A1.1.BC 1" = 1'-0"


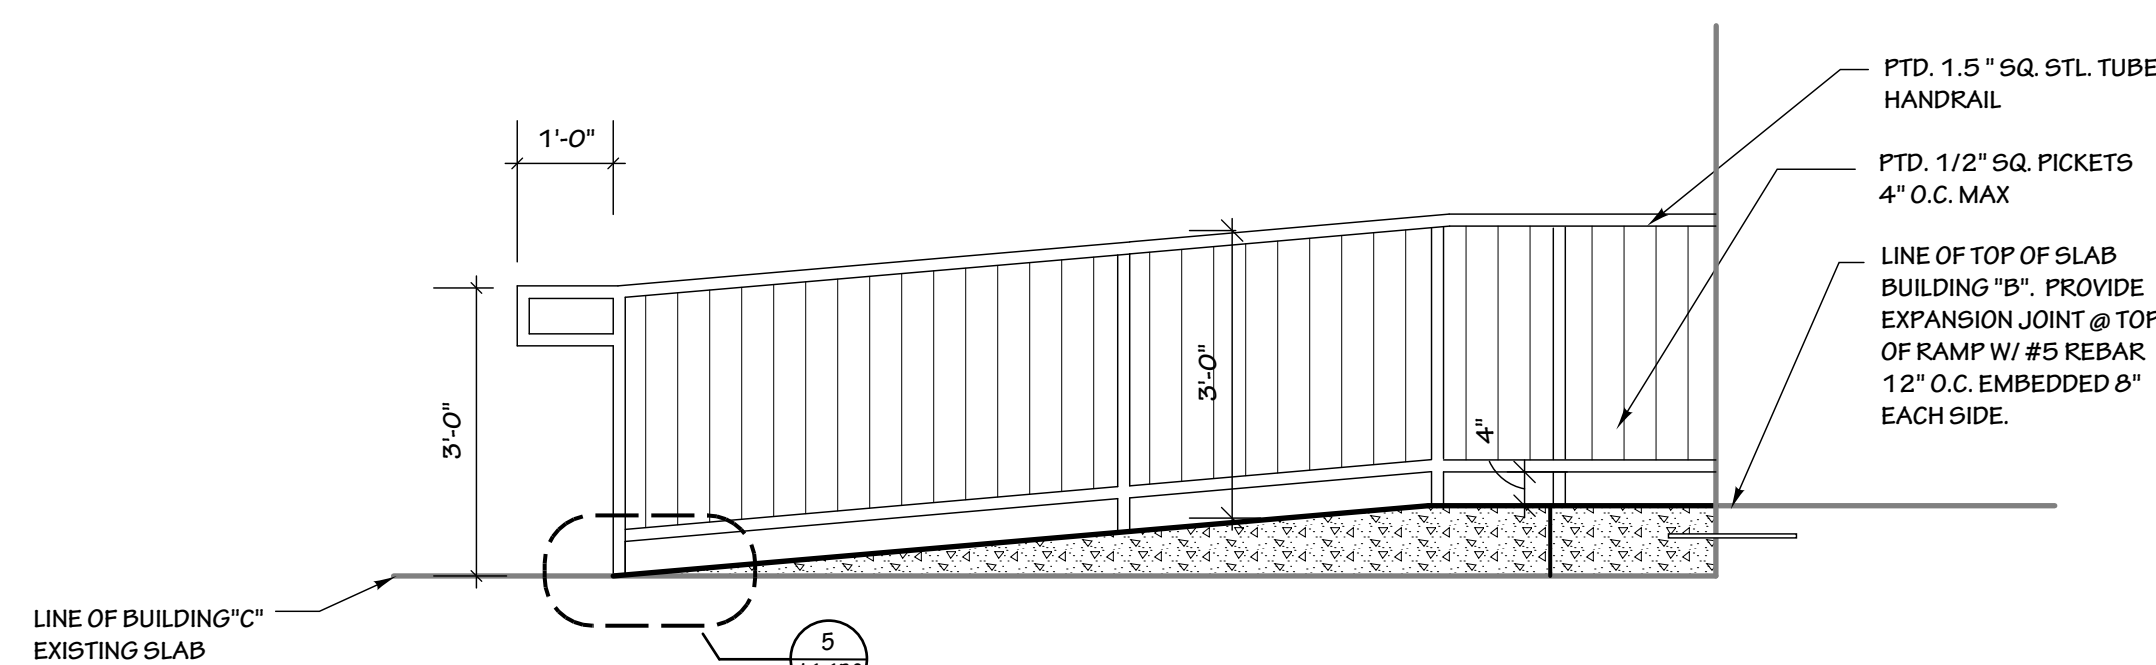


4 SHERIFF'S OFFICE C159 RAMP ELEVATION
A1.1.BC 1/2" = 1'-0"




GENERAL NOTES:
PROVIDE BLOCKING IN WALLS FOR OWNER PROVIDED SHELVING IN ALL LAUNDRY, STORAGE & I.T. ROOMS UNLESS NOTED OTHERWISE. COORD. WITH OWNER.
SG = 5' STAINLESS-STEEL WALL GUARD - SEE SPEC.
FEC = FIRE EXTINGUISHER CABINET - SEE DETAIL 18/A2.3BC


1 DC GOVERNMENT CENTER SHERIFF'S OFFICE FLOOR PLAN
A1.1.BC 1" = 1'-0"

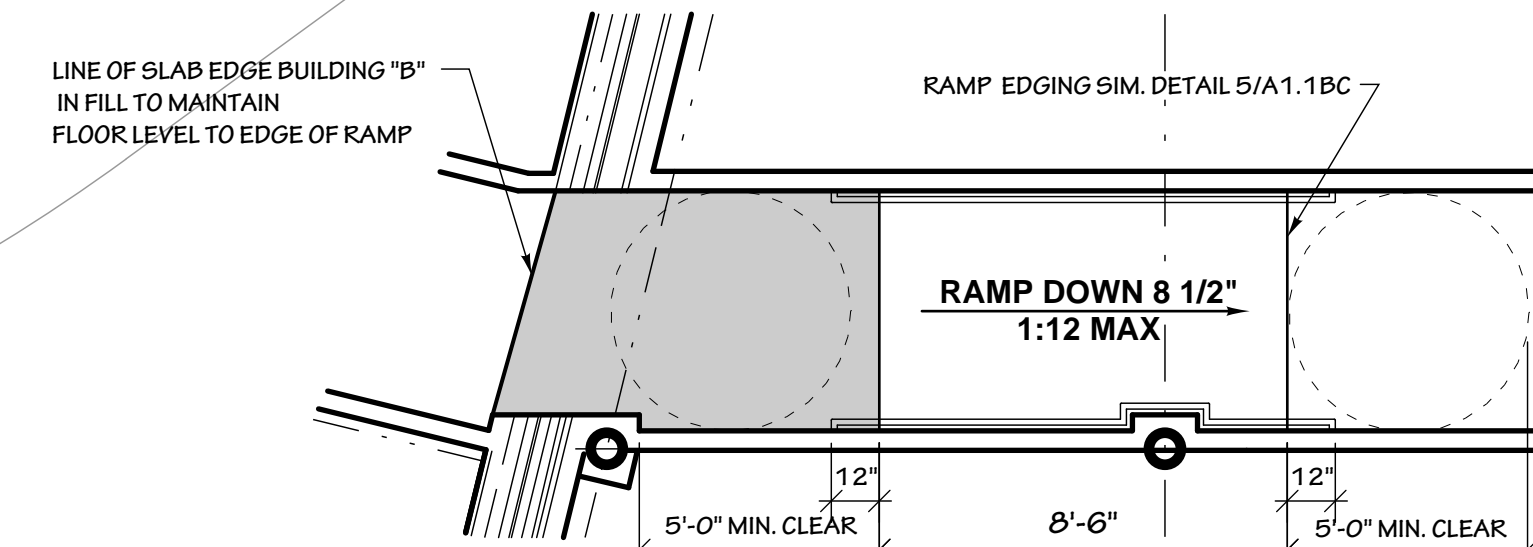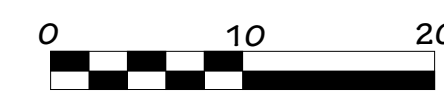


2 SHERIFF'S OFFICE C158 ENLARGED RAMP
A1.1.BC 1/4" = 1'-0"

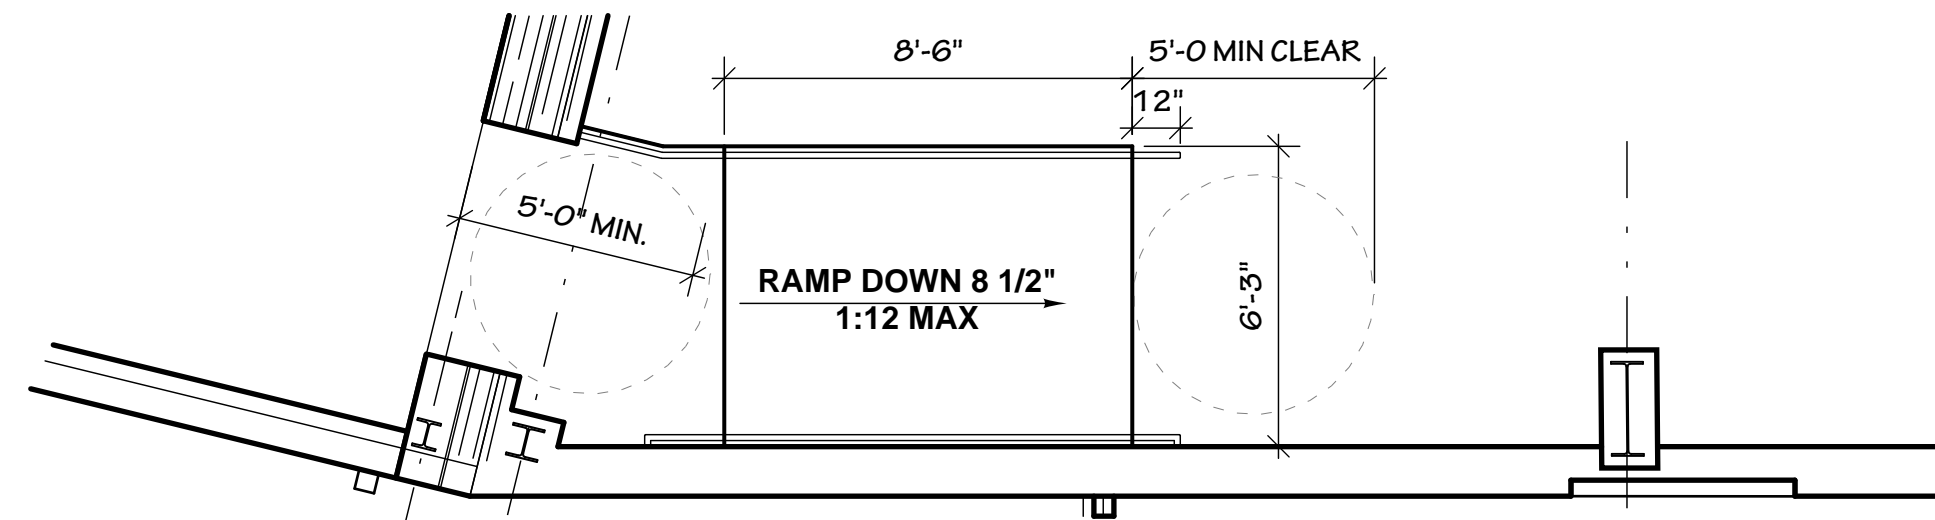


3 SHERIFF'S OFFICE C159 ENLARGED RAMP
A1.1.BC 1/4" = 1'-0"

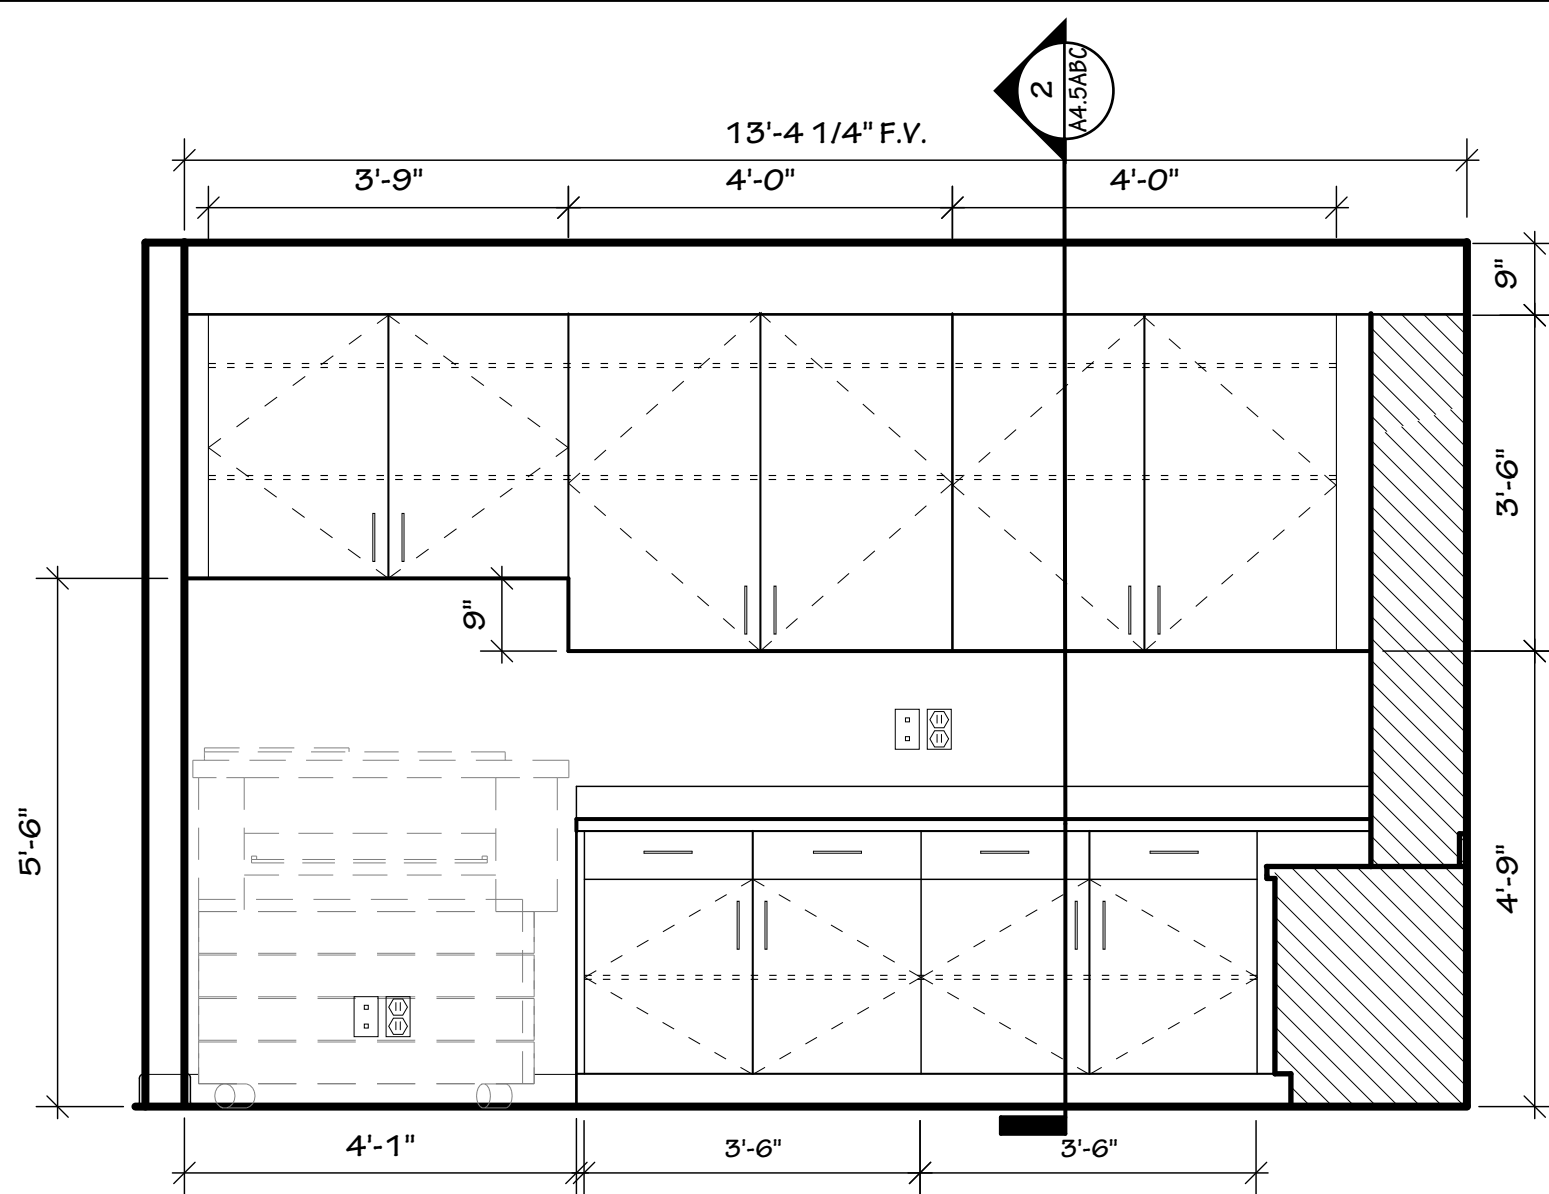


18 B115 MAIL / COPY ELEV.
SCALE: 1/2" = 1'-0"

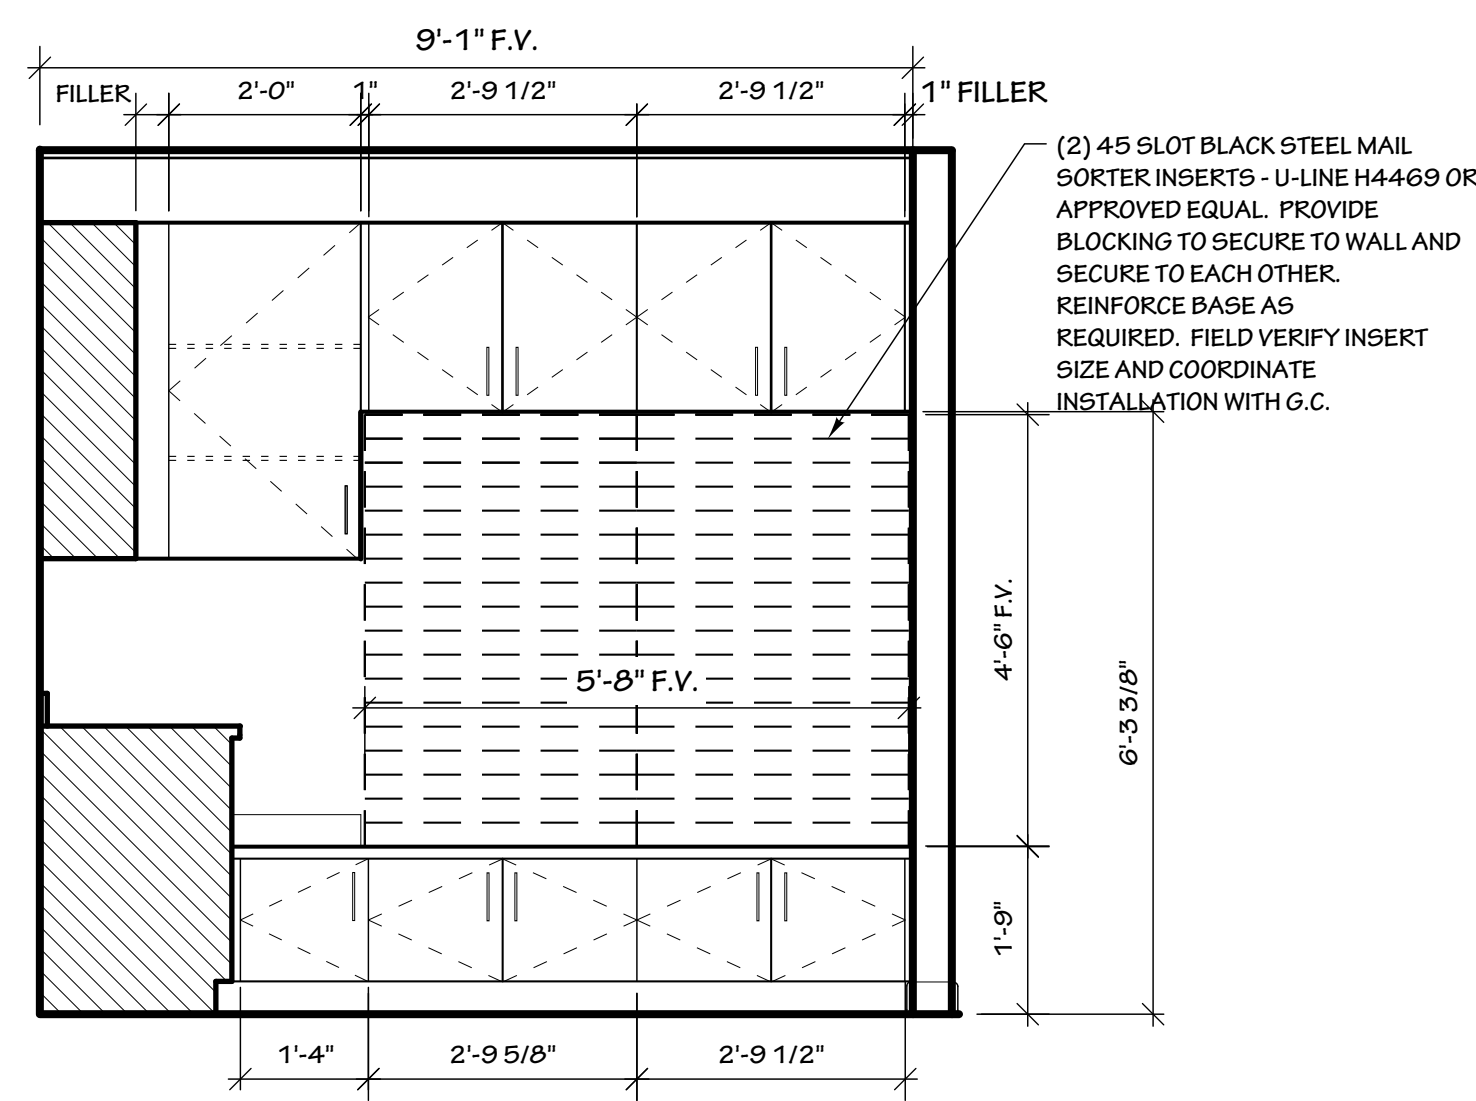


17 B115 MAIL / COPY ELEV.
SCALE: 1/2" = 1'-0"

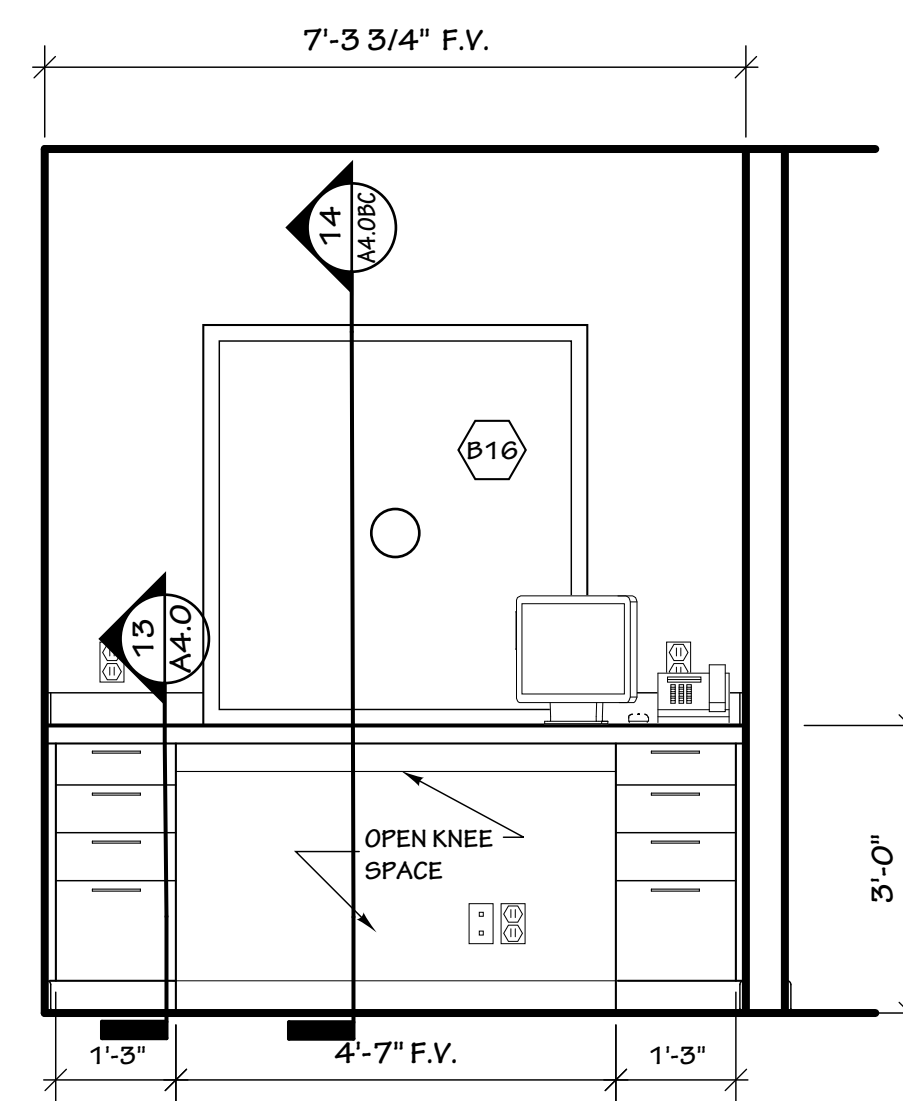

16 CIVIL WDW. ELEV.
SCALE: 1/2" = 1'-0"

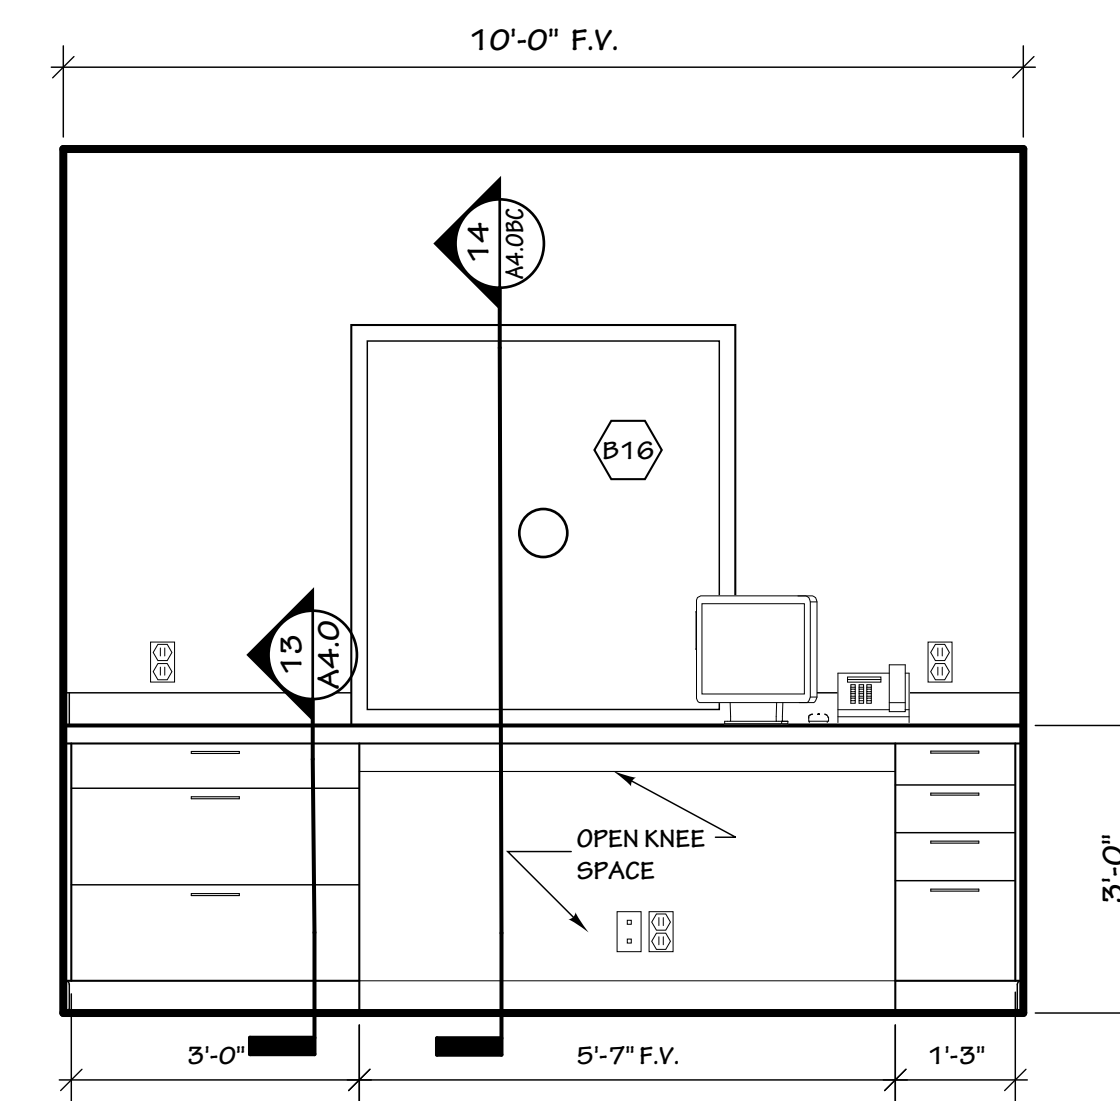


15 RECPT. / SERVICE ELEV.
SCALE: 1/2" = 1'-0"

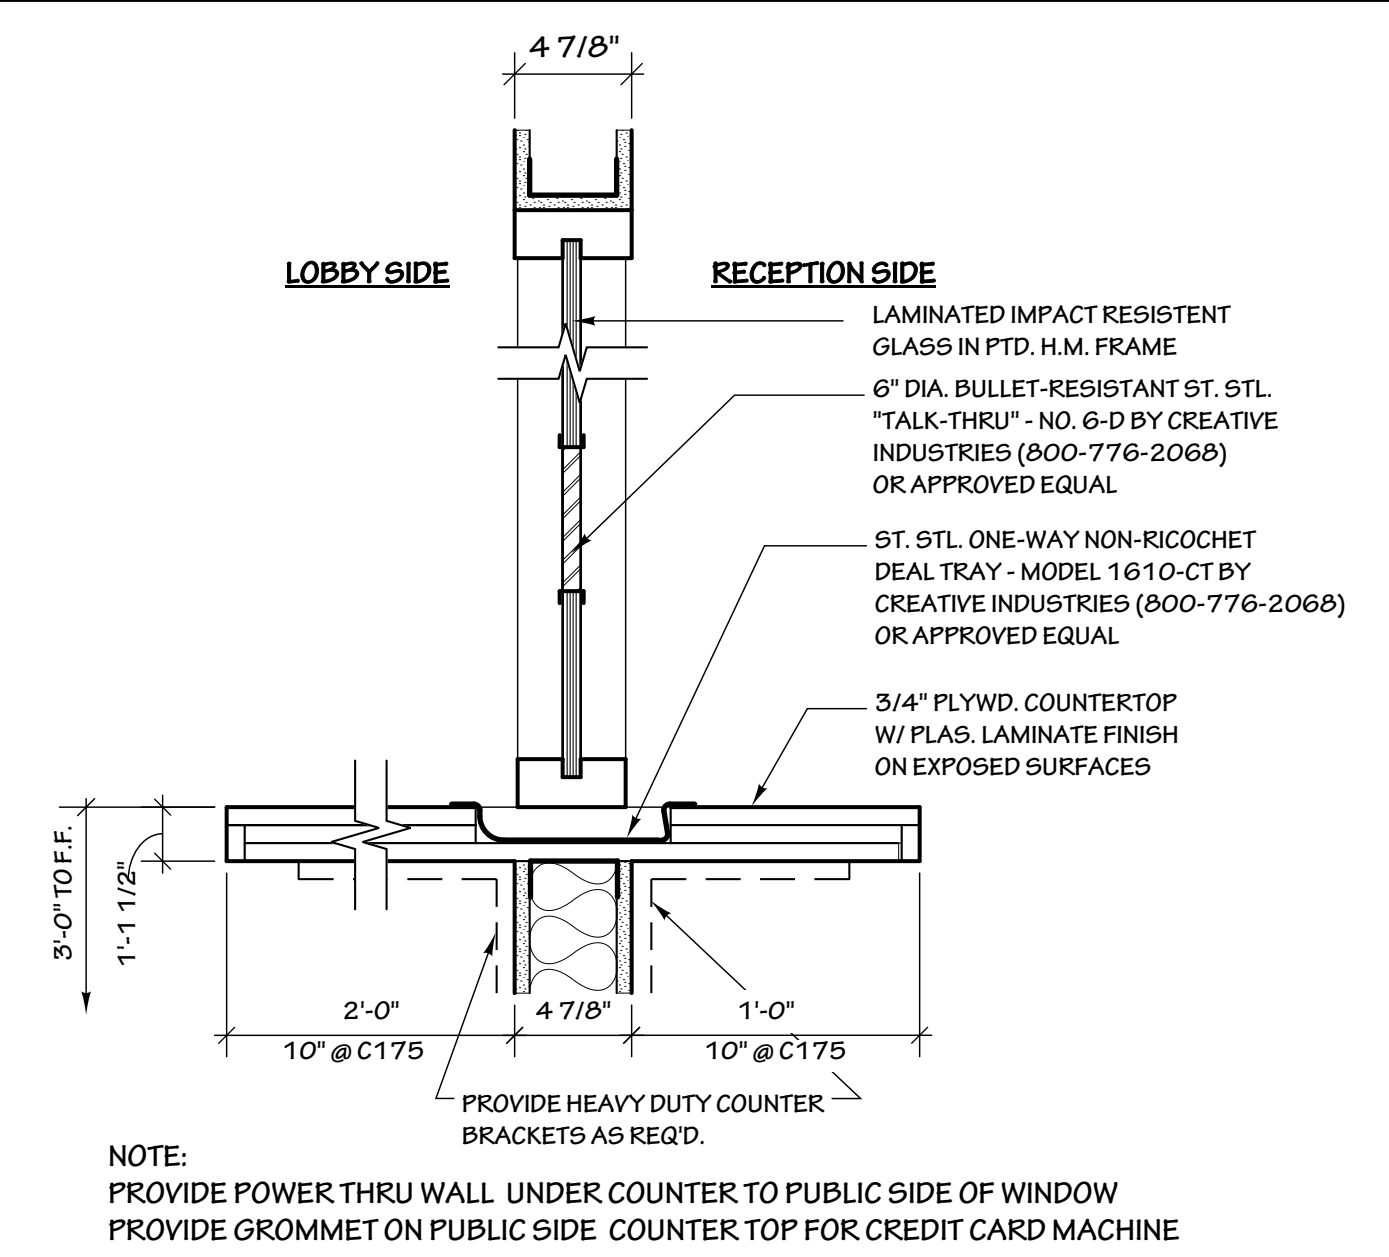


NOTE:
PROVIDE POWER THRU WALL UNDER COUNTER TO PUBLIC SIDE OF WINDOW
PROVIDE GROMMET ON PUBLIC SIDE COUNTER TOP FOR CREDIT CARD MACHINE


14 COUNTER/WINDOW DETAIL
SCALE: 1-1/2" = 1'-0"

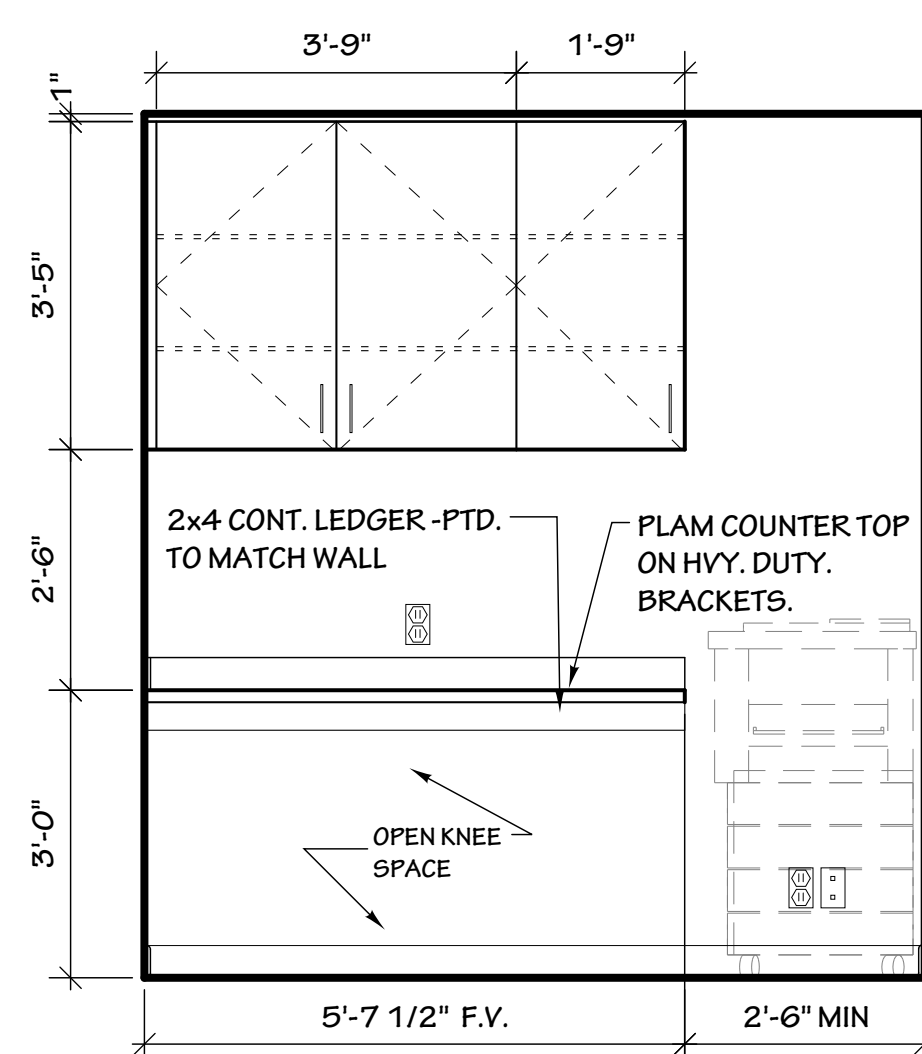


13 B120 PRINT RM. ELEV.
SCALE: 1/2" = 1'-0"

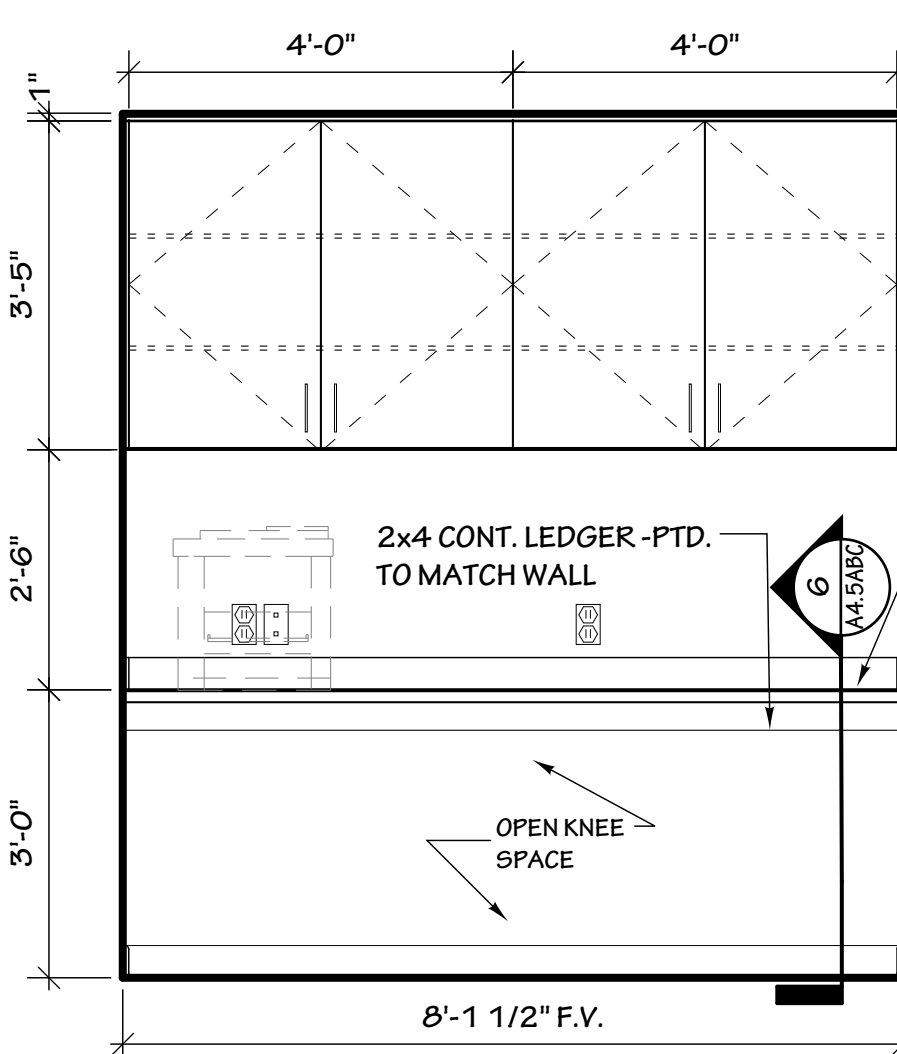


12 B121 PRINT RM. ELEV.
SCALE: 1/2" = 1'-0"

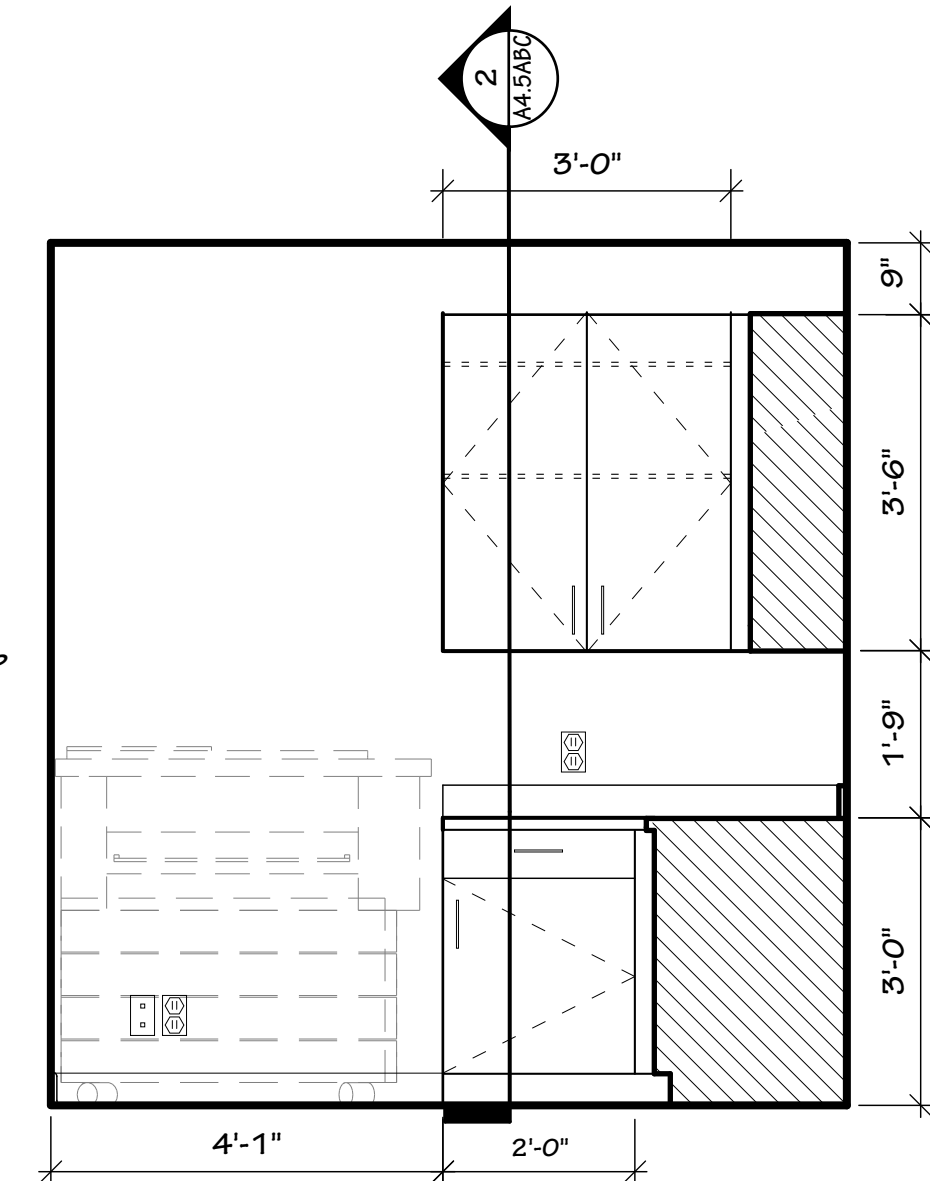


11 C164 WORK / COPY RM. ELEV.
SCALE: 1/2" = 1'-0"

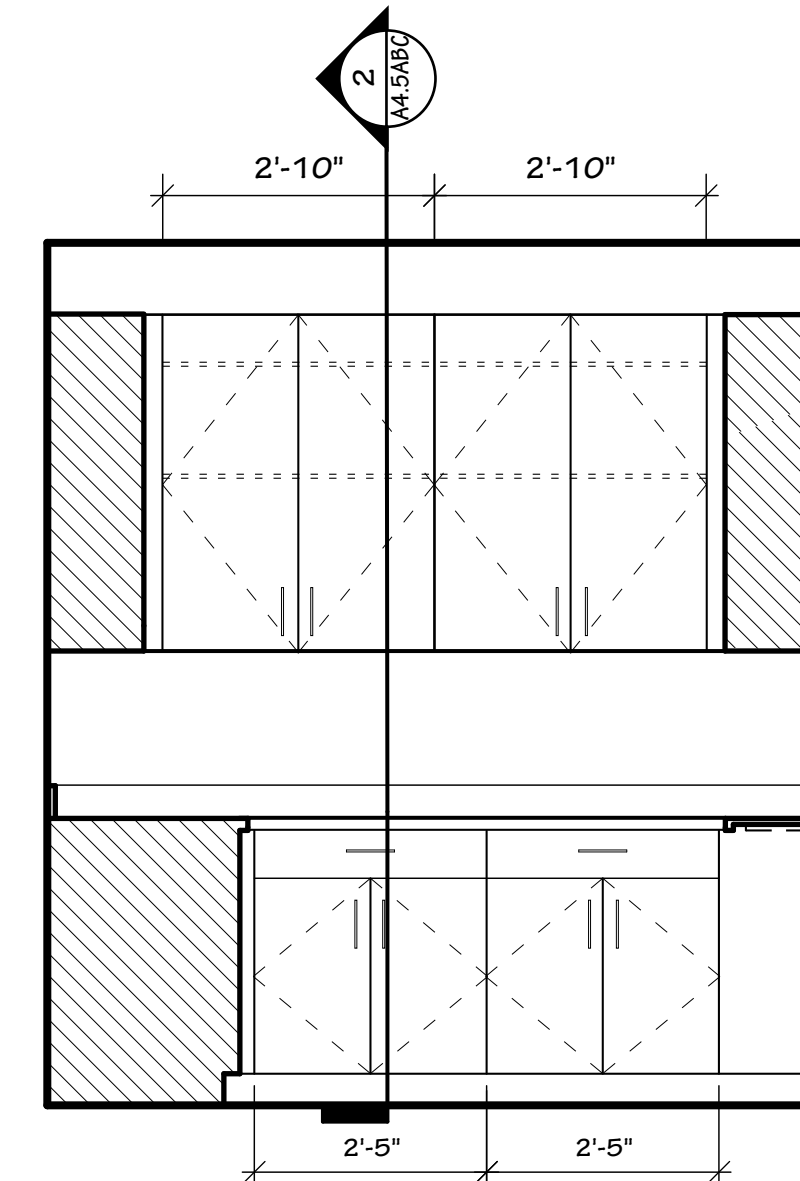


10 C164 WORK / COPY RM. ELEV.
SCALE: 1/2" = 1'-0"

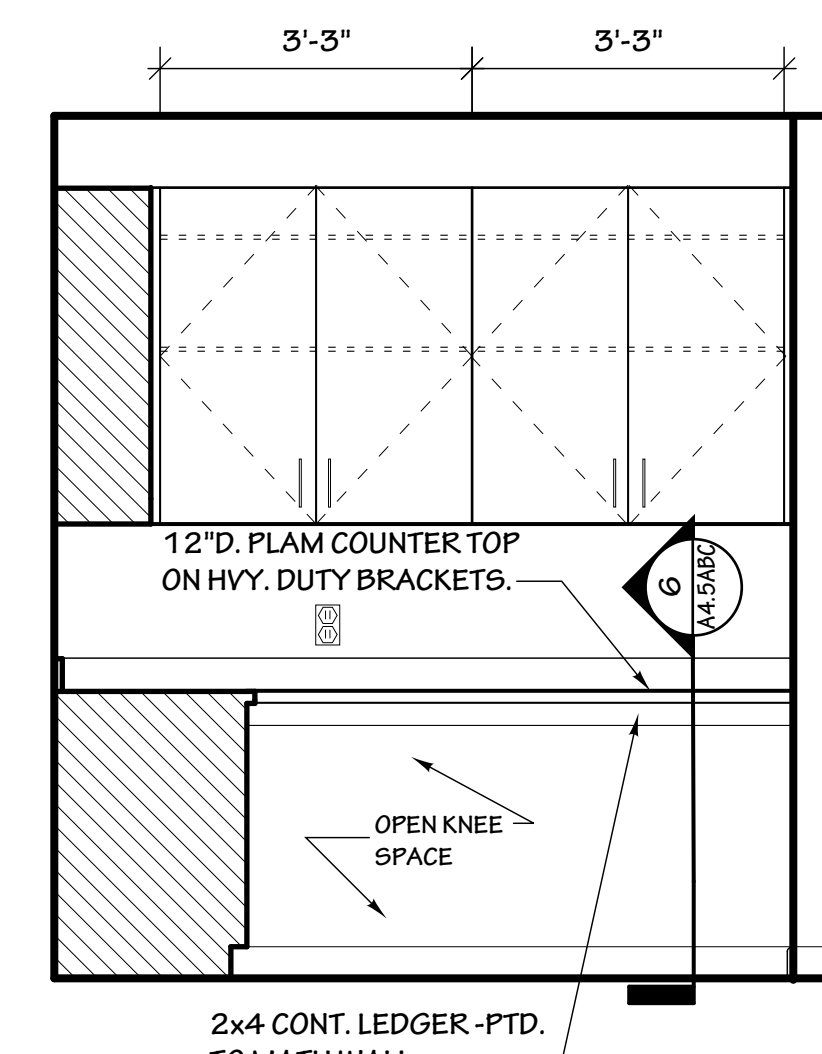


9 C164 WORK / COPY RM. ELEV.
SCALE: 1/2" = 1'-0"

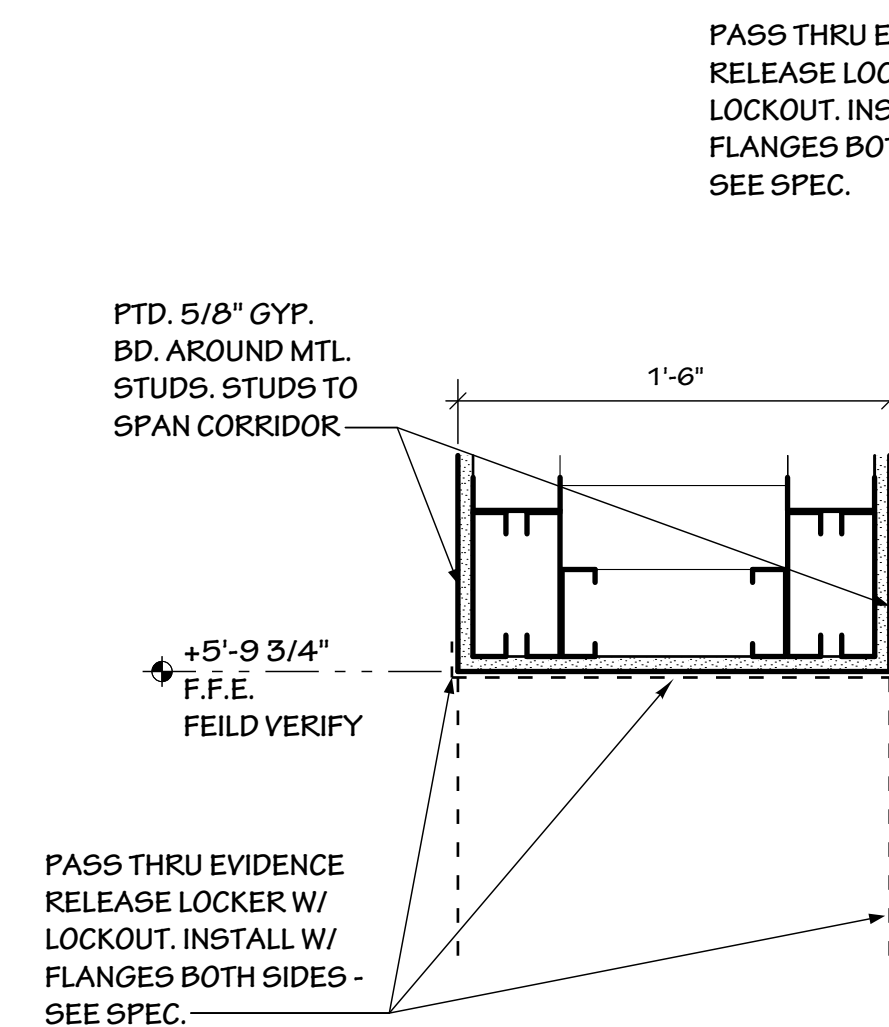


8 C175 EVIDENCE RELEASE ELEV.
SCALE: 1/2" = 1'-0"

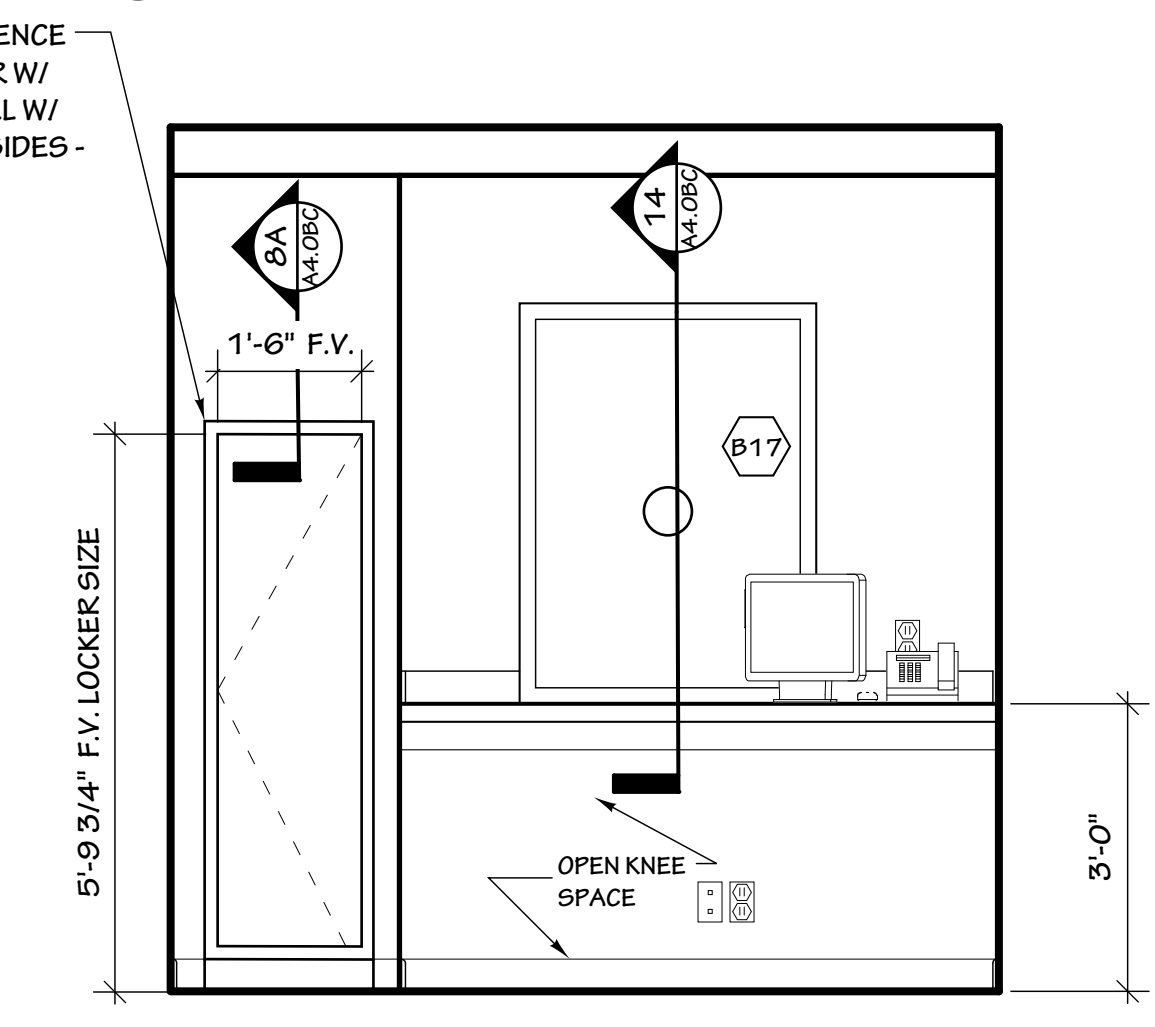


7 INFO. TECHNOLOGY ELEV.
SCALE: 1/2" = 1'-0"

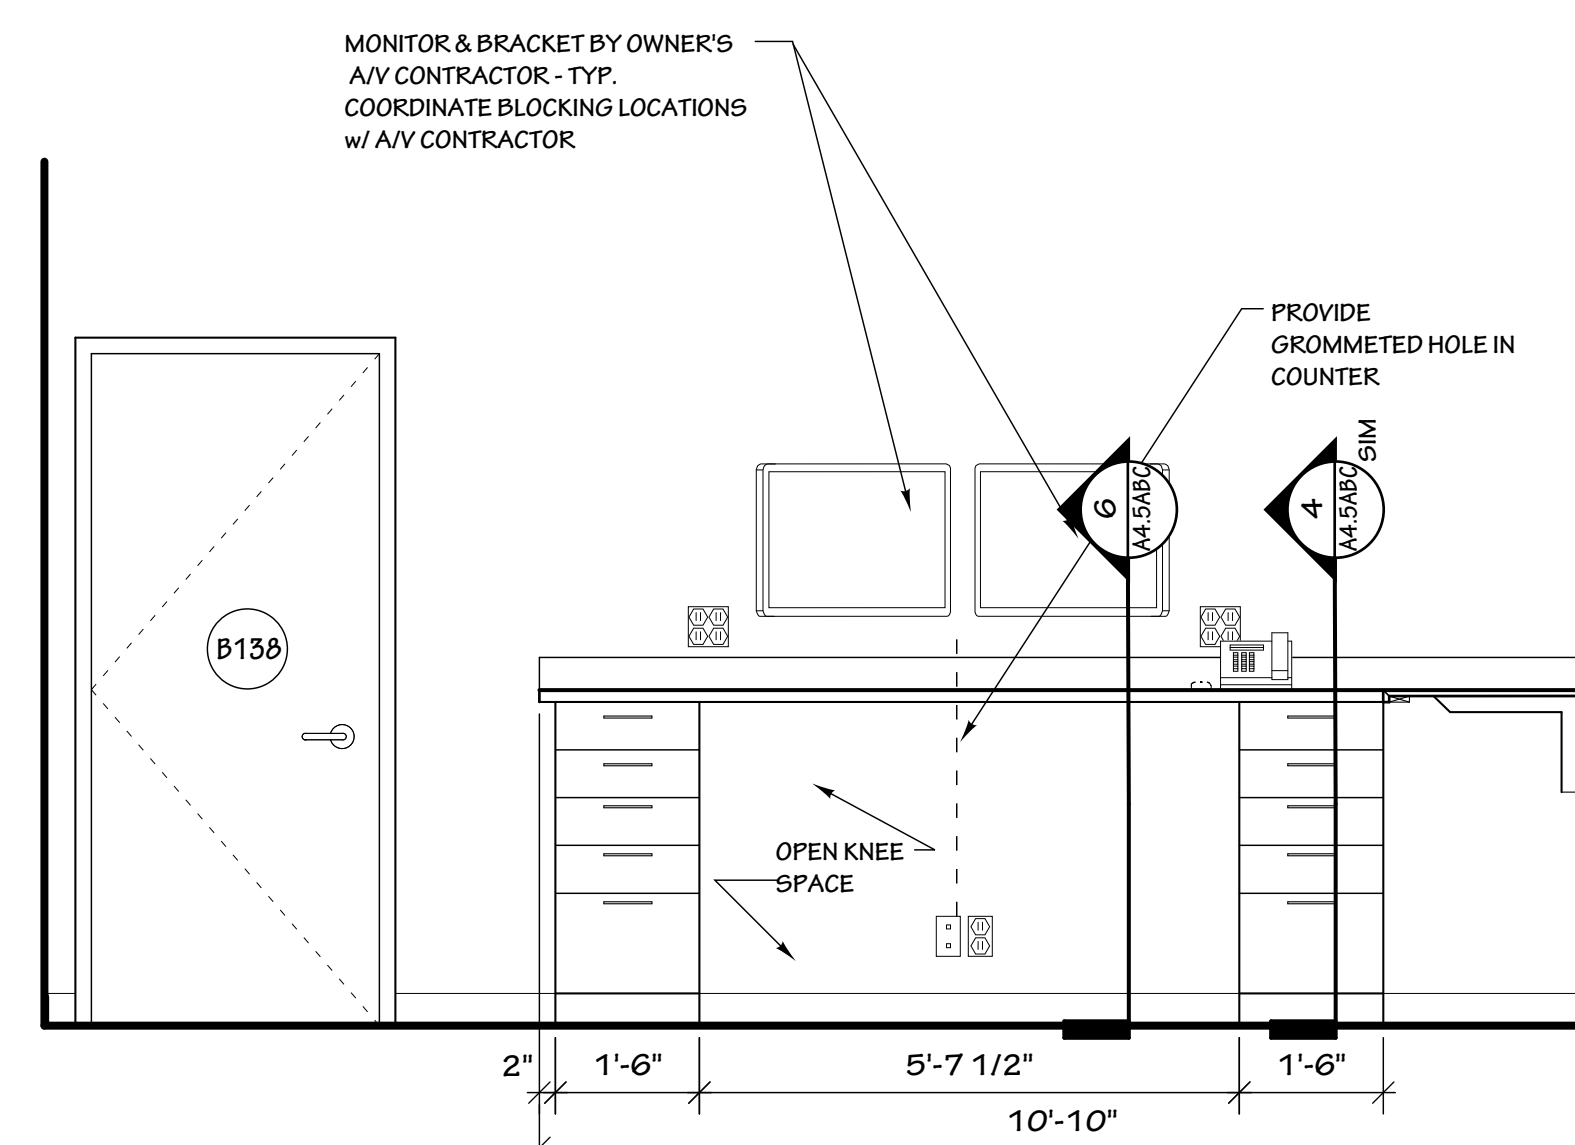


6 INFO. TECHNOLOGY ELEV.
SCALE: 1/2" = 1'-0"

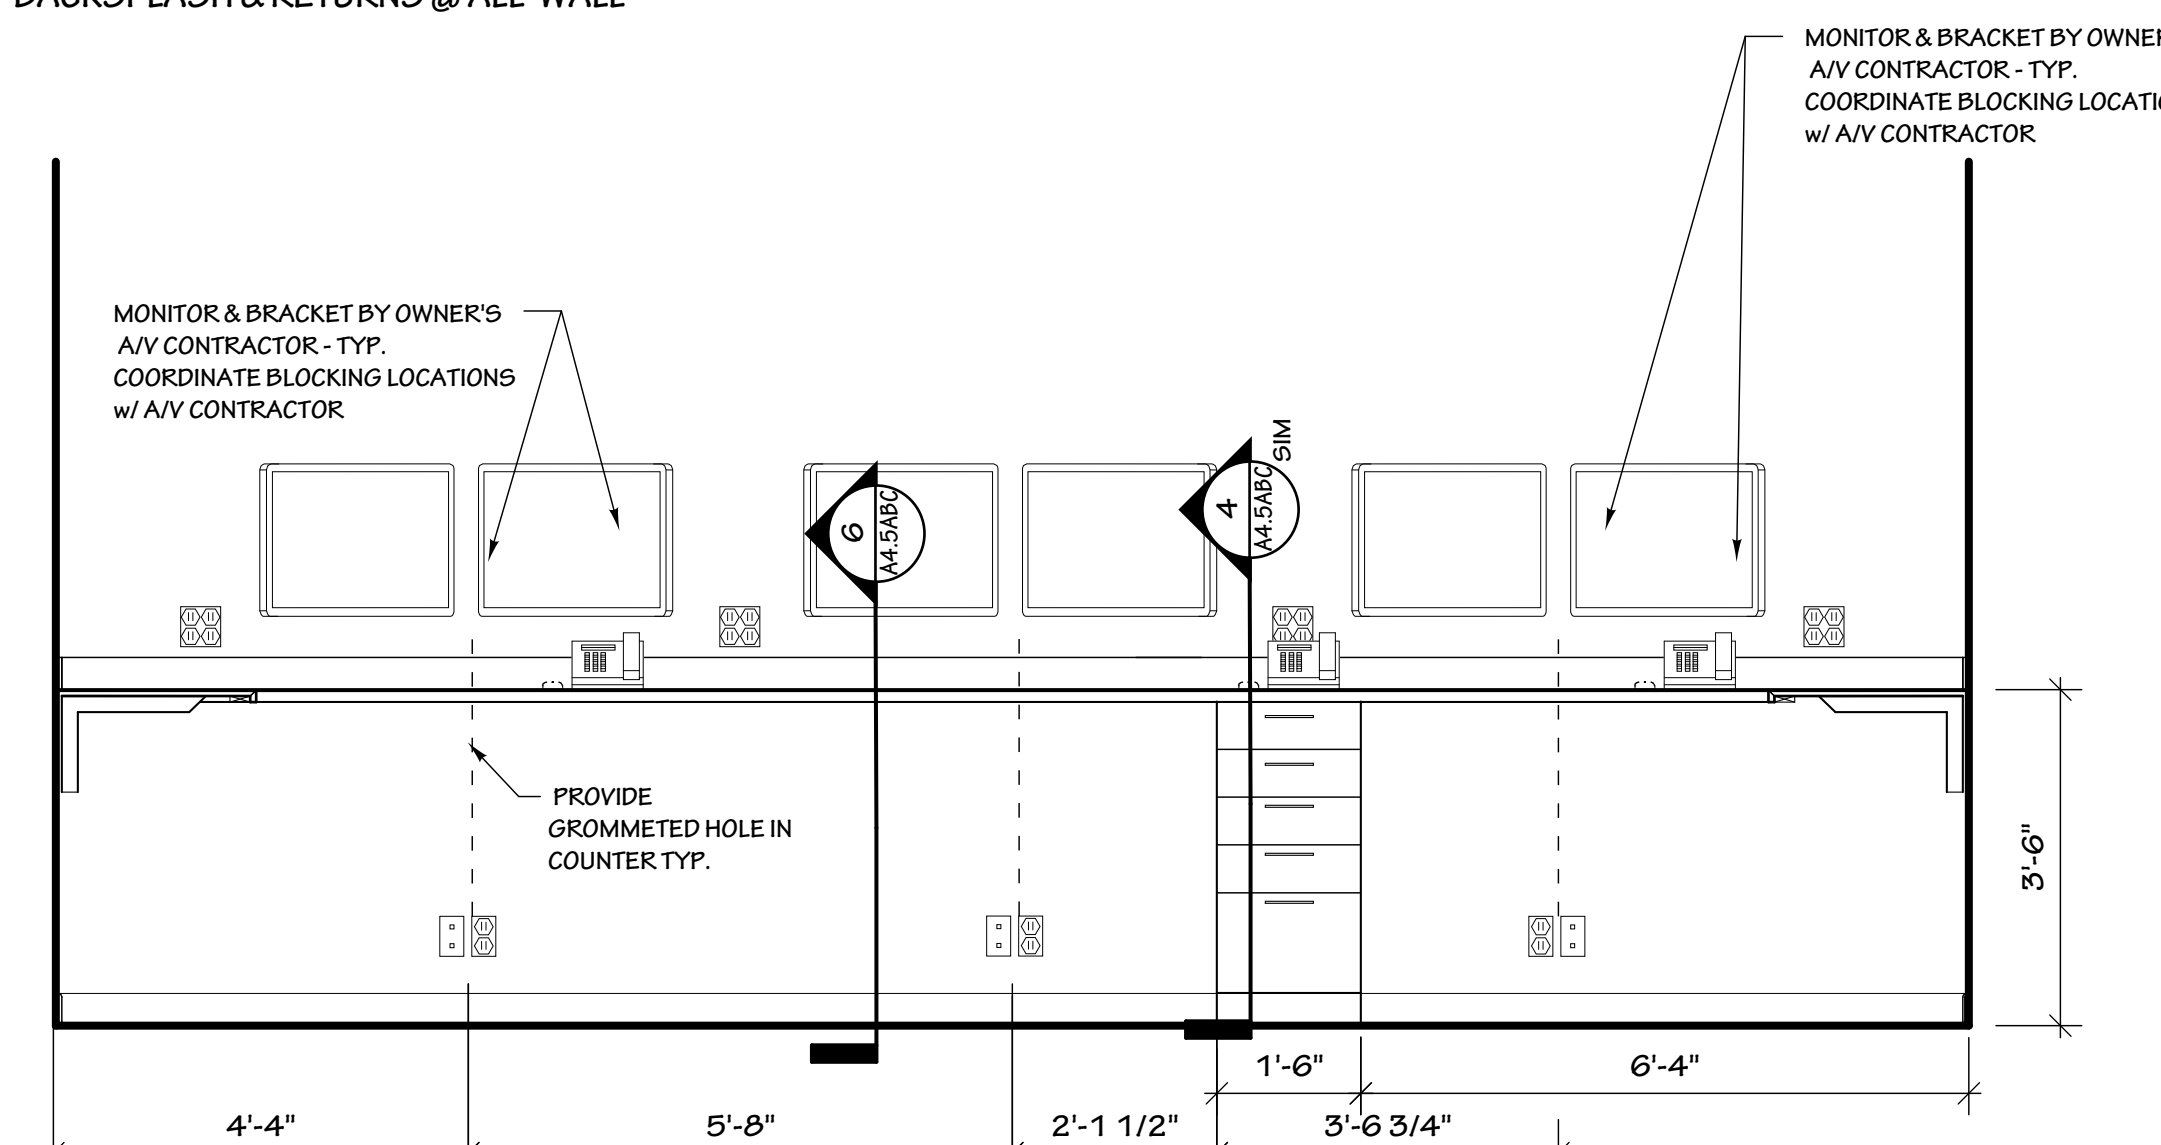


5 INFO. TECHNOLOGY ELEV.
SCALE: 1/2" = 1'-0"

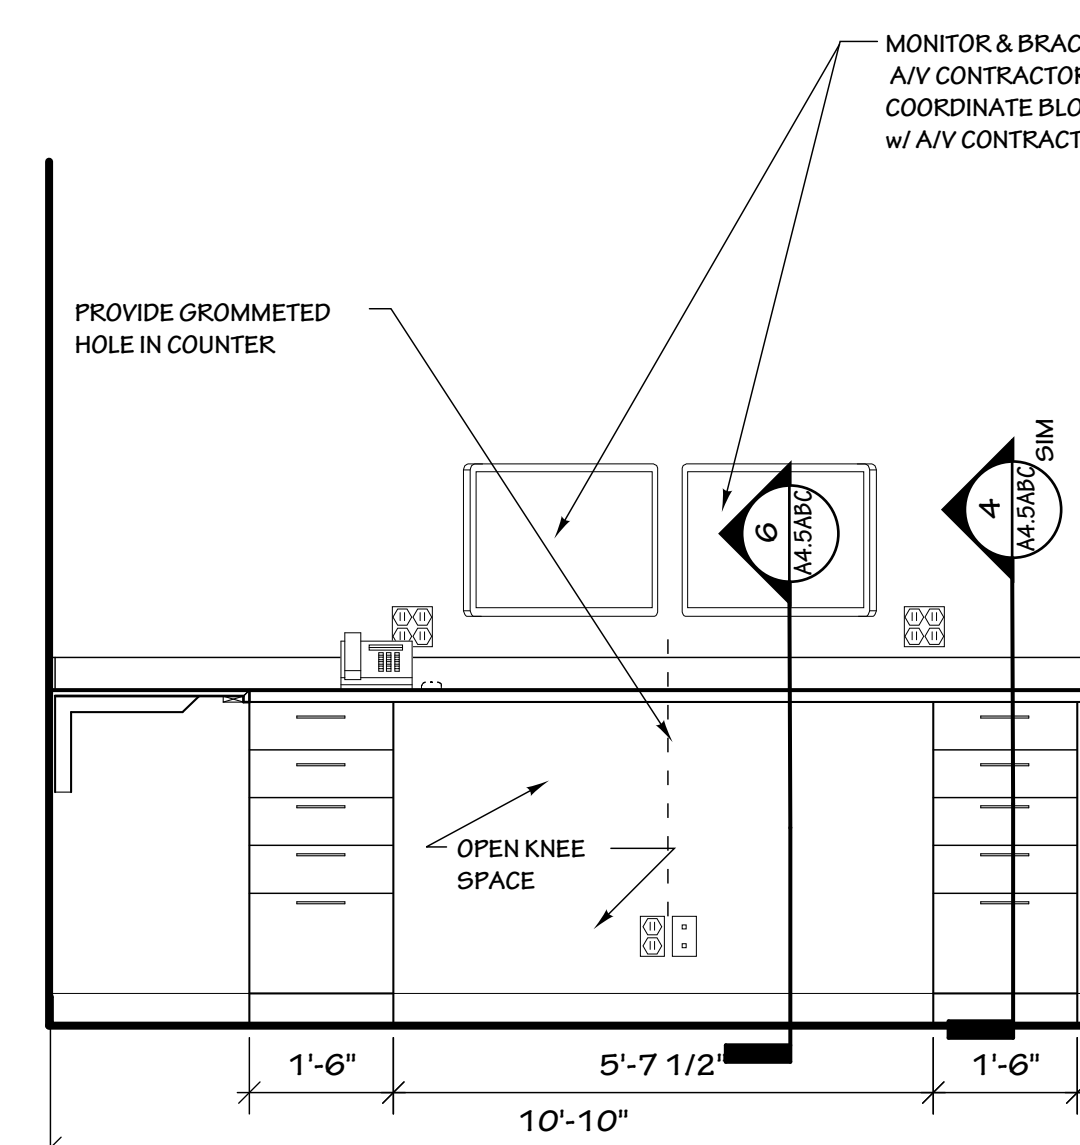


4 EVIDENCE RELEASE ENLARG'D. PLAN
SCALE: 1/2" = 1'-0"

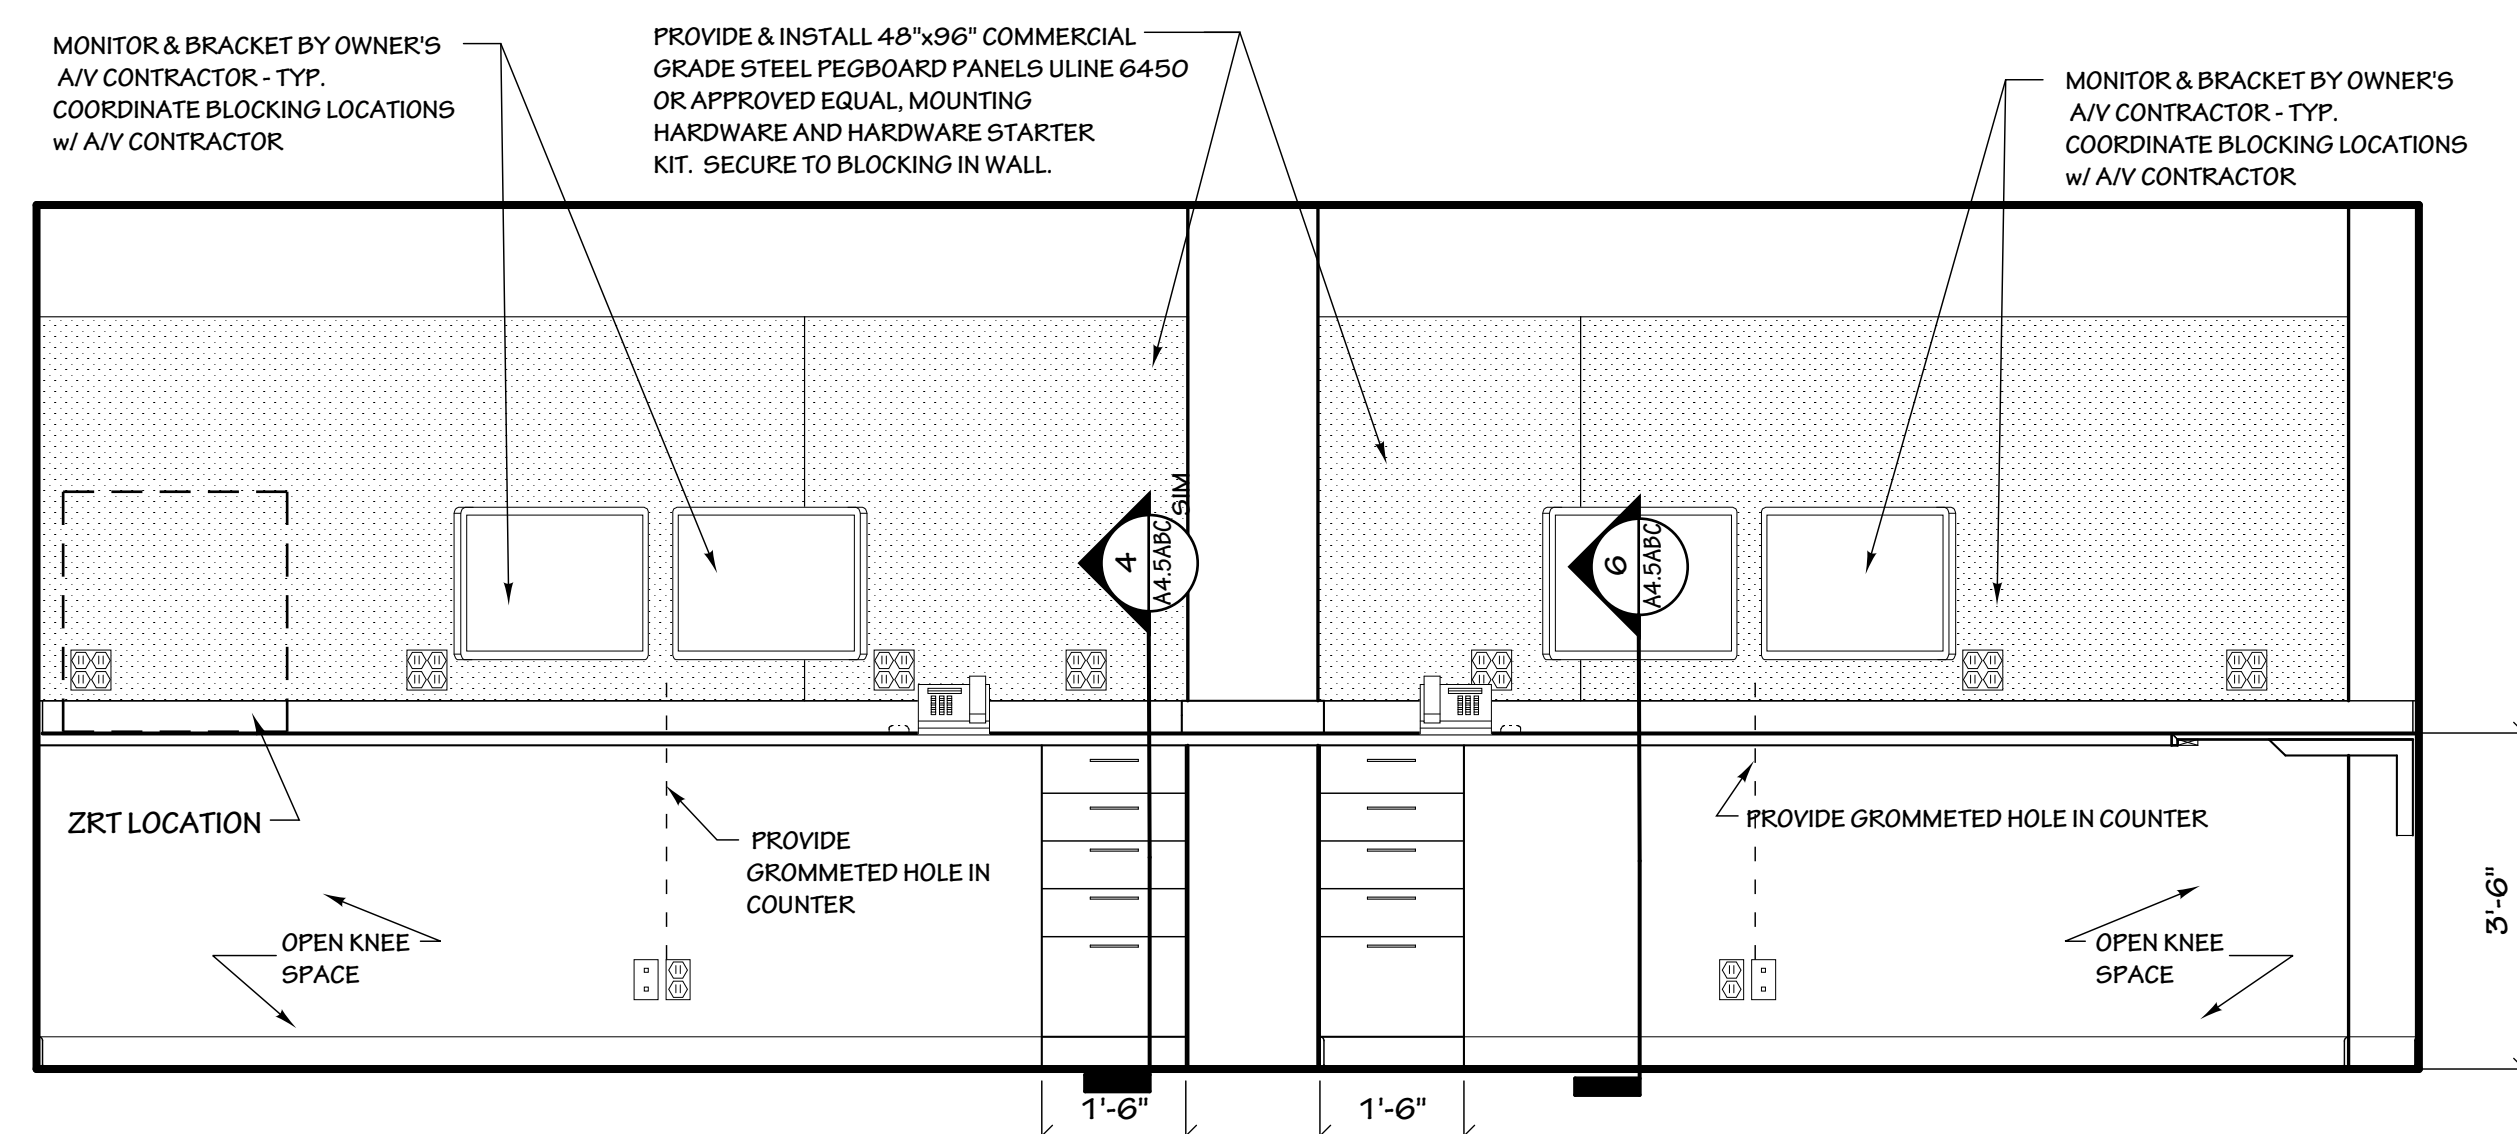


3 DIGITAL LAB ELEV.
SCALE: 1/2" = 1'-0"

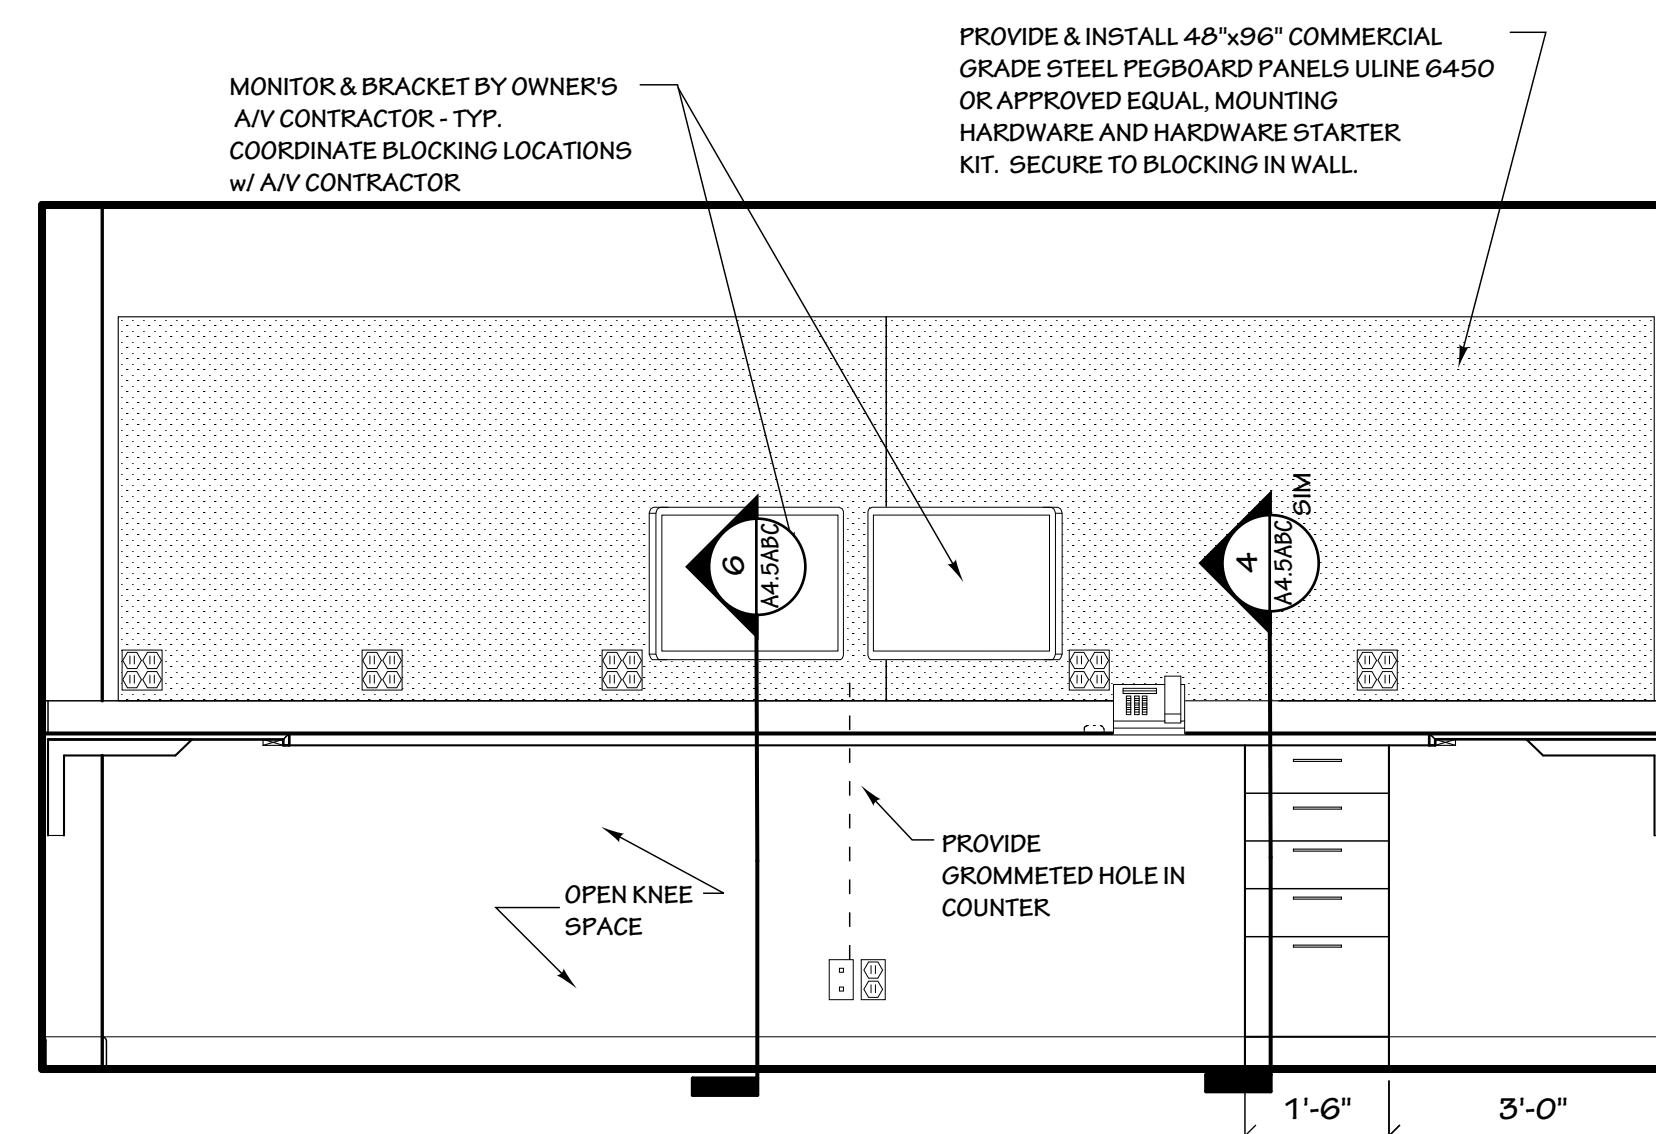

2 DIGITAL LAB ELEV.
SCALE: 1/2" = 1'-0"

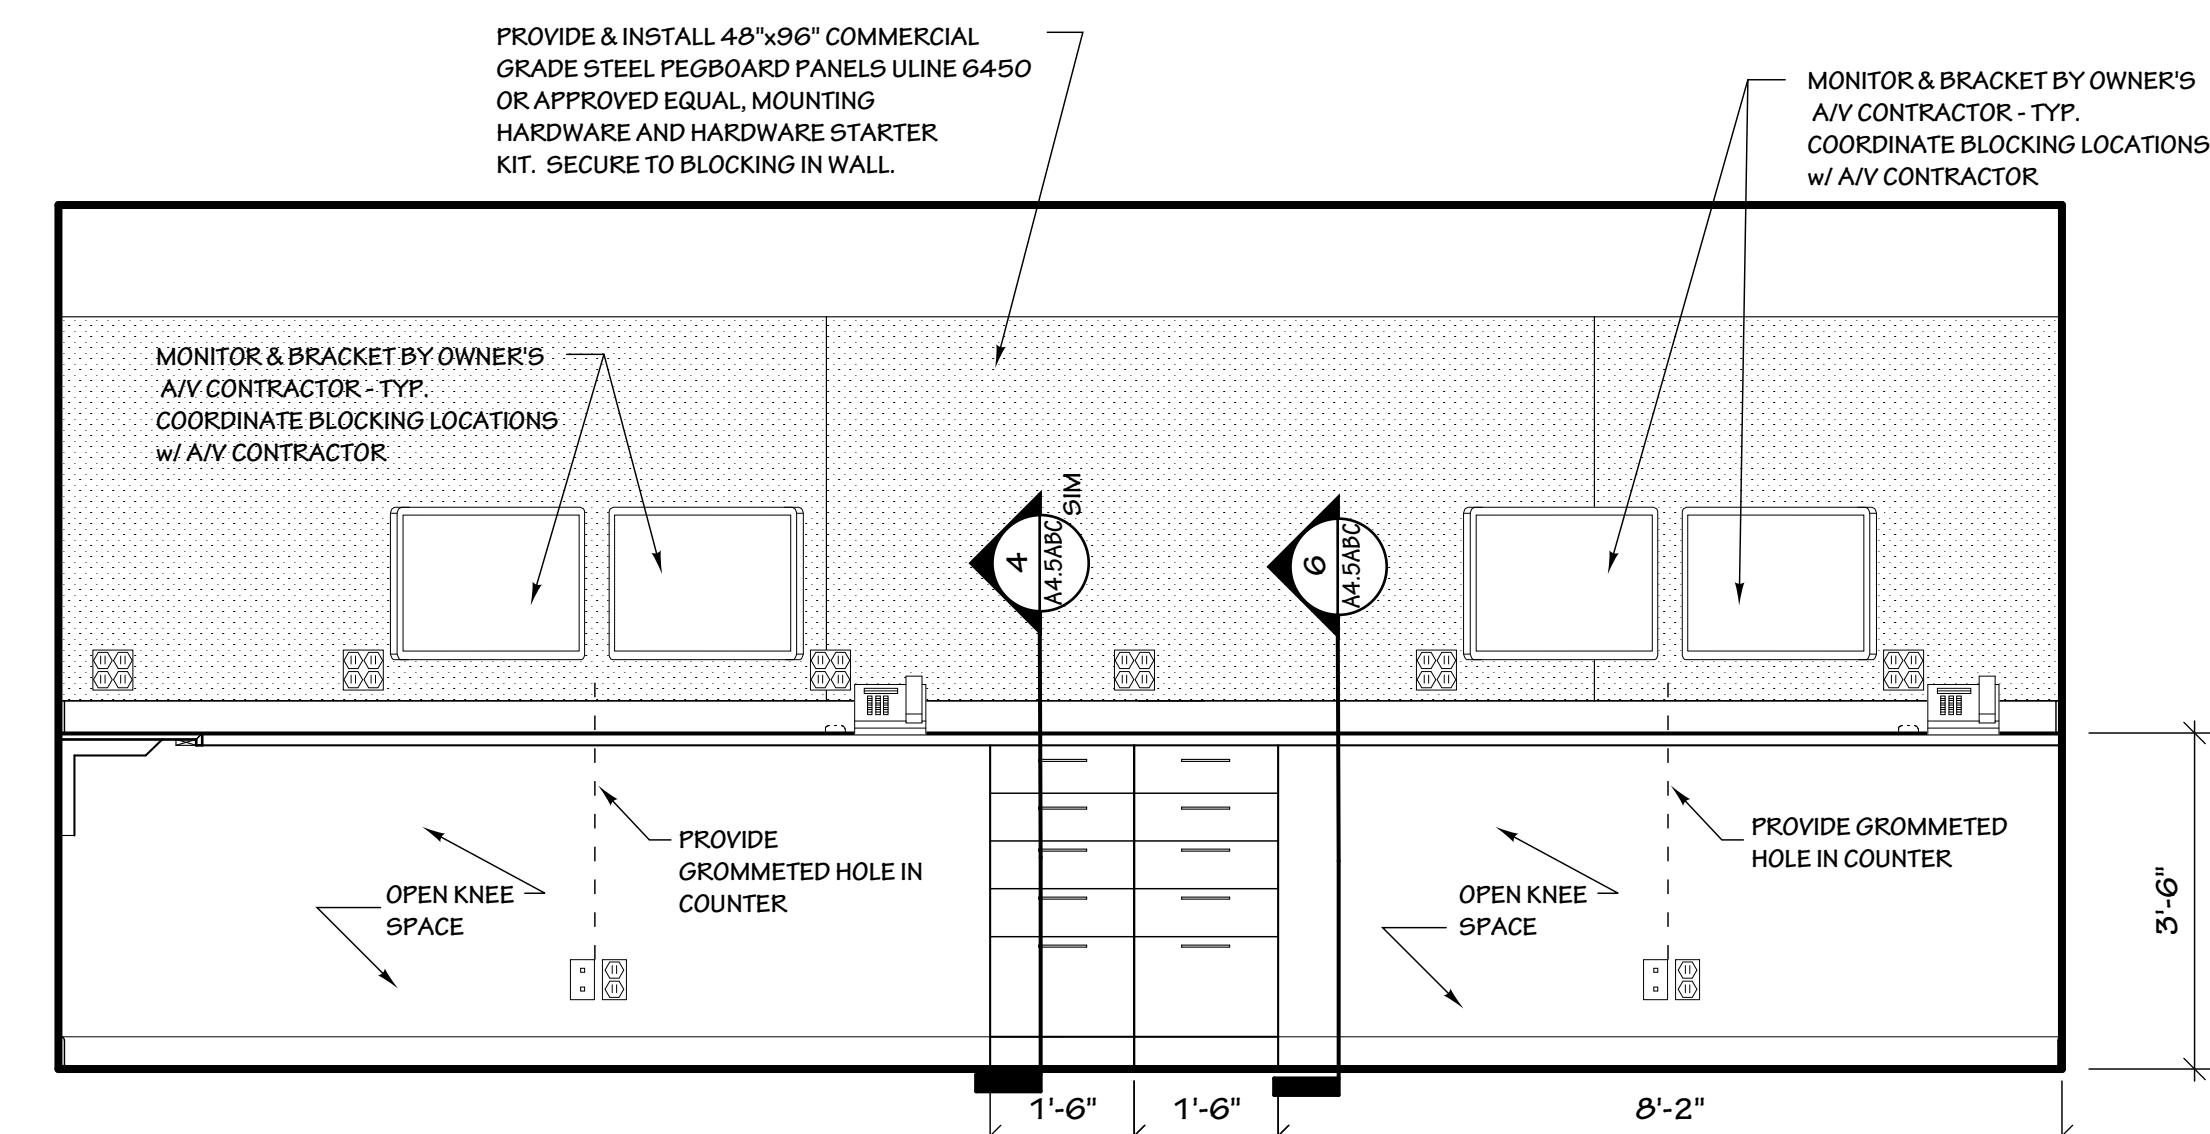

1 DIGITAL LAB ELEV.
SCALE: 1/2" = 1'-0"

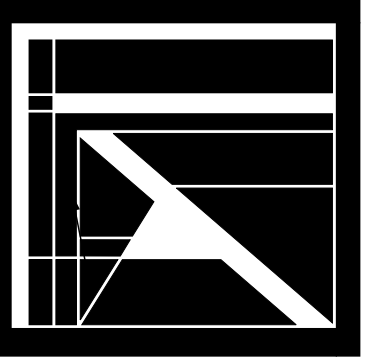

FULLER
ARCHITECTURE

68 COURT SQUARE
SUITE 200
MOCKSVILLE NC
27028
336 751 0400

DAVIE COUNTY
GOVERNMENT CENTER
NORTH CAROLINA



GOVERNMENT CENTER
SHERIFF'S OFFICE
INTERIOR ELEVATIONS

DATE:
NOVEMBER 1, 2019
FOR CONSTRUCTION

REVISIONS:

A4.0
BLDG. - BC