

FULLER ARCHITECTURE

68 COURT SQUARE  
SUITE 200  
MOCKVILLE NC  
27702-8336  
751 0400

adwarchitects  
environmentsforlife

DAVIE COUNTY  
GOVERNMENT CENTER  
MOCKVILLE, NORTH CAROLINA




GOVERNMENT CENTER  
OVERALL FLOOR PLAN

DATE: SEPT. 16, 2019  
SCHEMATIC DESIGN

REVISIONS:

A1.0

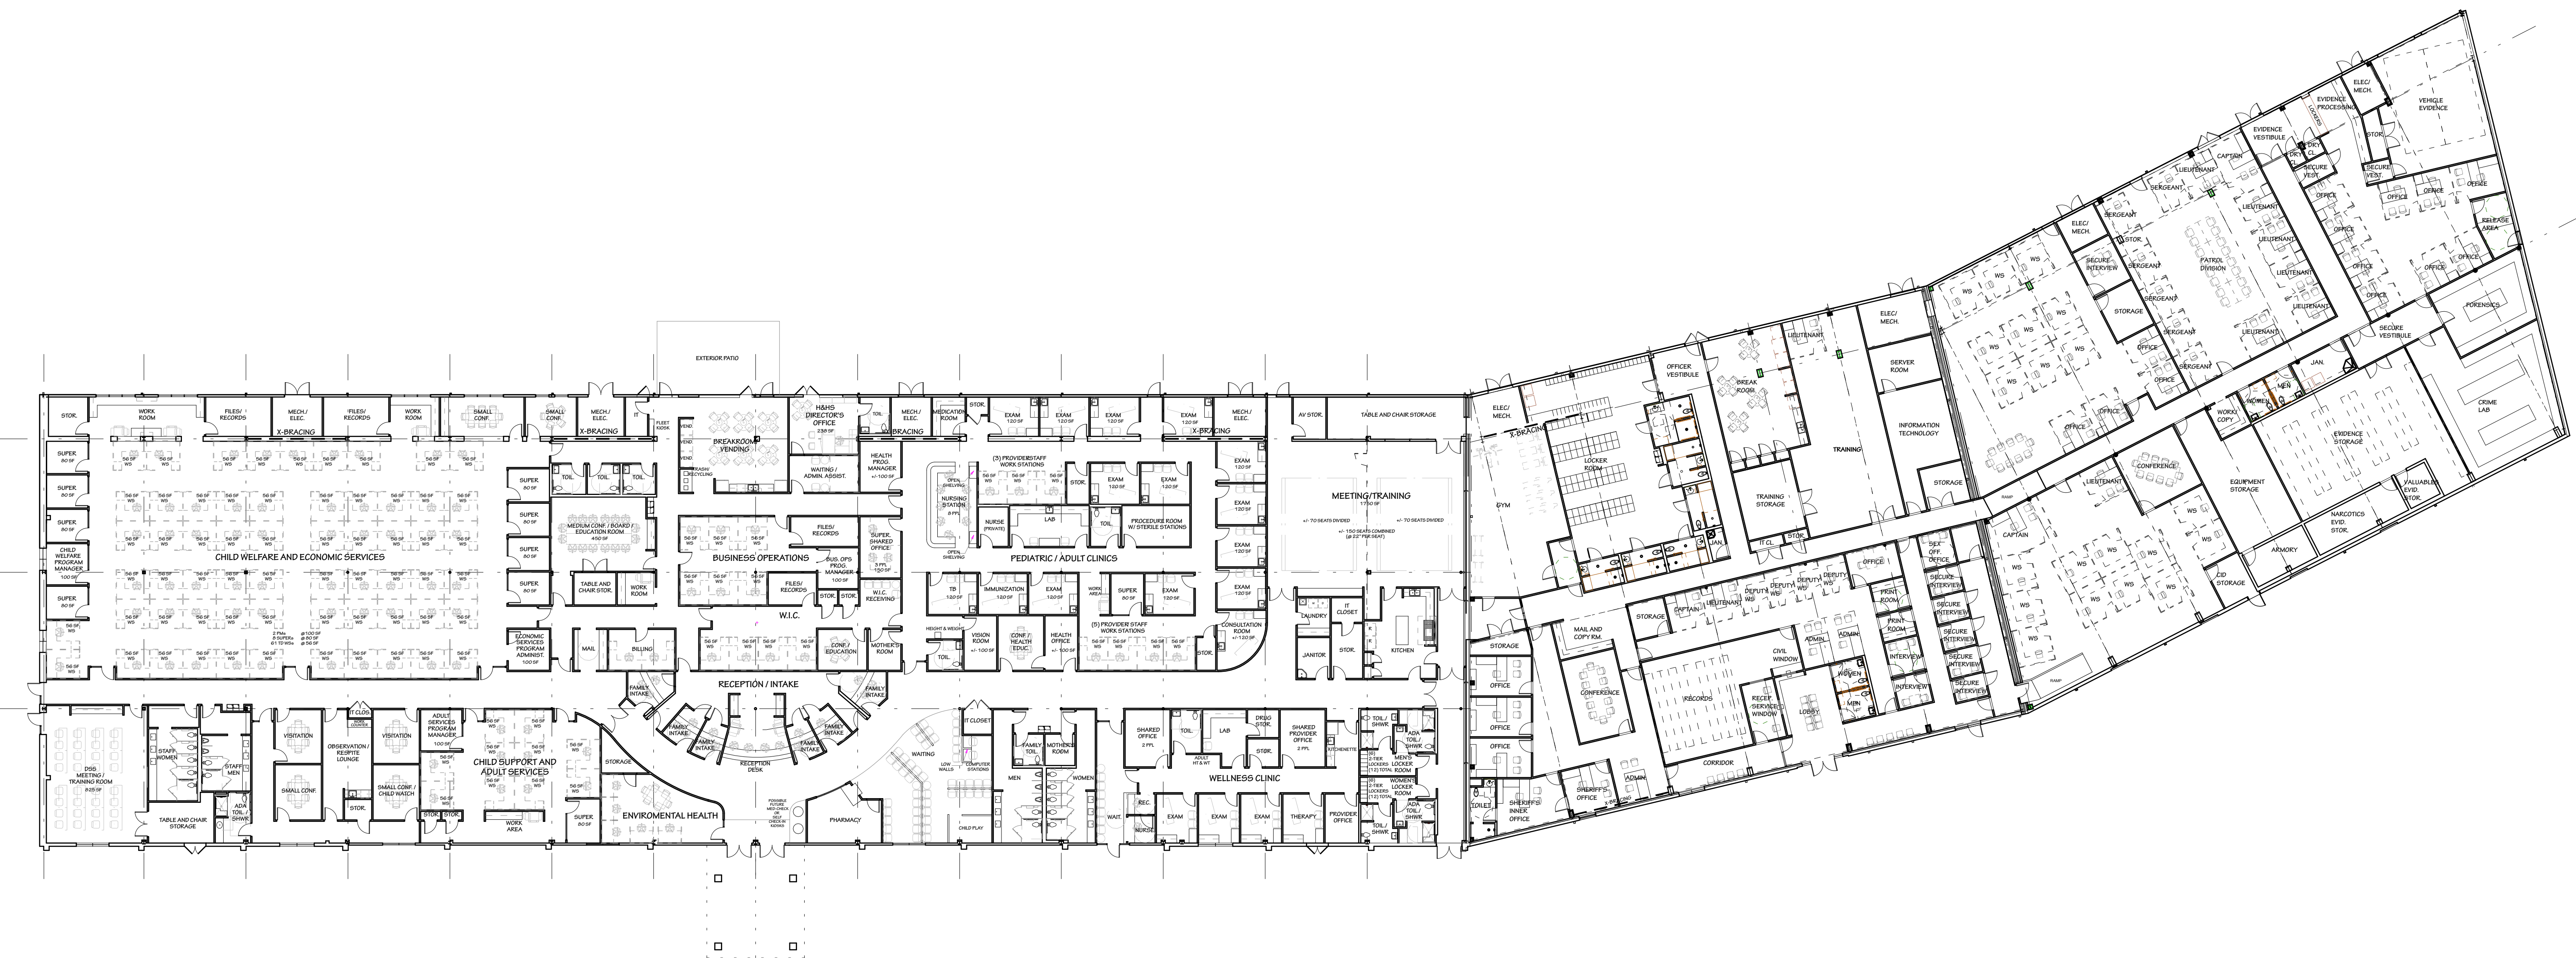

1 DC GOVERNMENT CENTER OVERALL FLOOR PLAN  
A1.0 1" = 20'-0"

