

FULLER
ARCHITECTURE

68 COURT SQUARE
SUITE 200
MOCKSVILLE NC
27028
336 751 0400

adarchitects
environments for life

DAVIE COUNTY
GOVERNMENT CENTER
NORTH CAROLINA
MOCKSVILLE




SITE PLAN


DATE:
SEPT. 16, 2019
SCHEMATIC DESIGN

REVISIONS:

C1.0

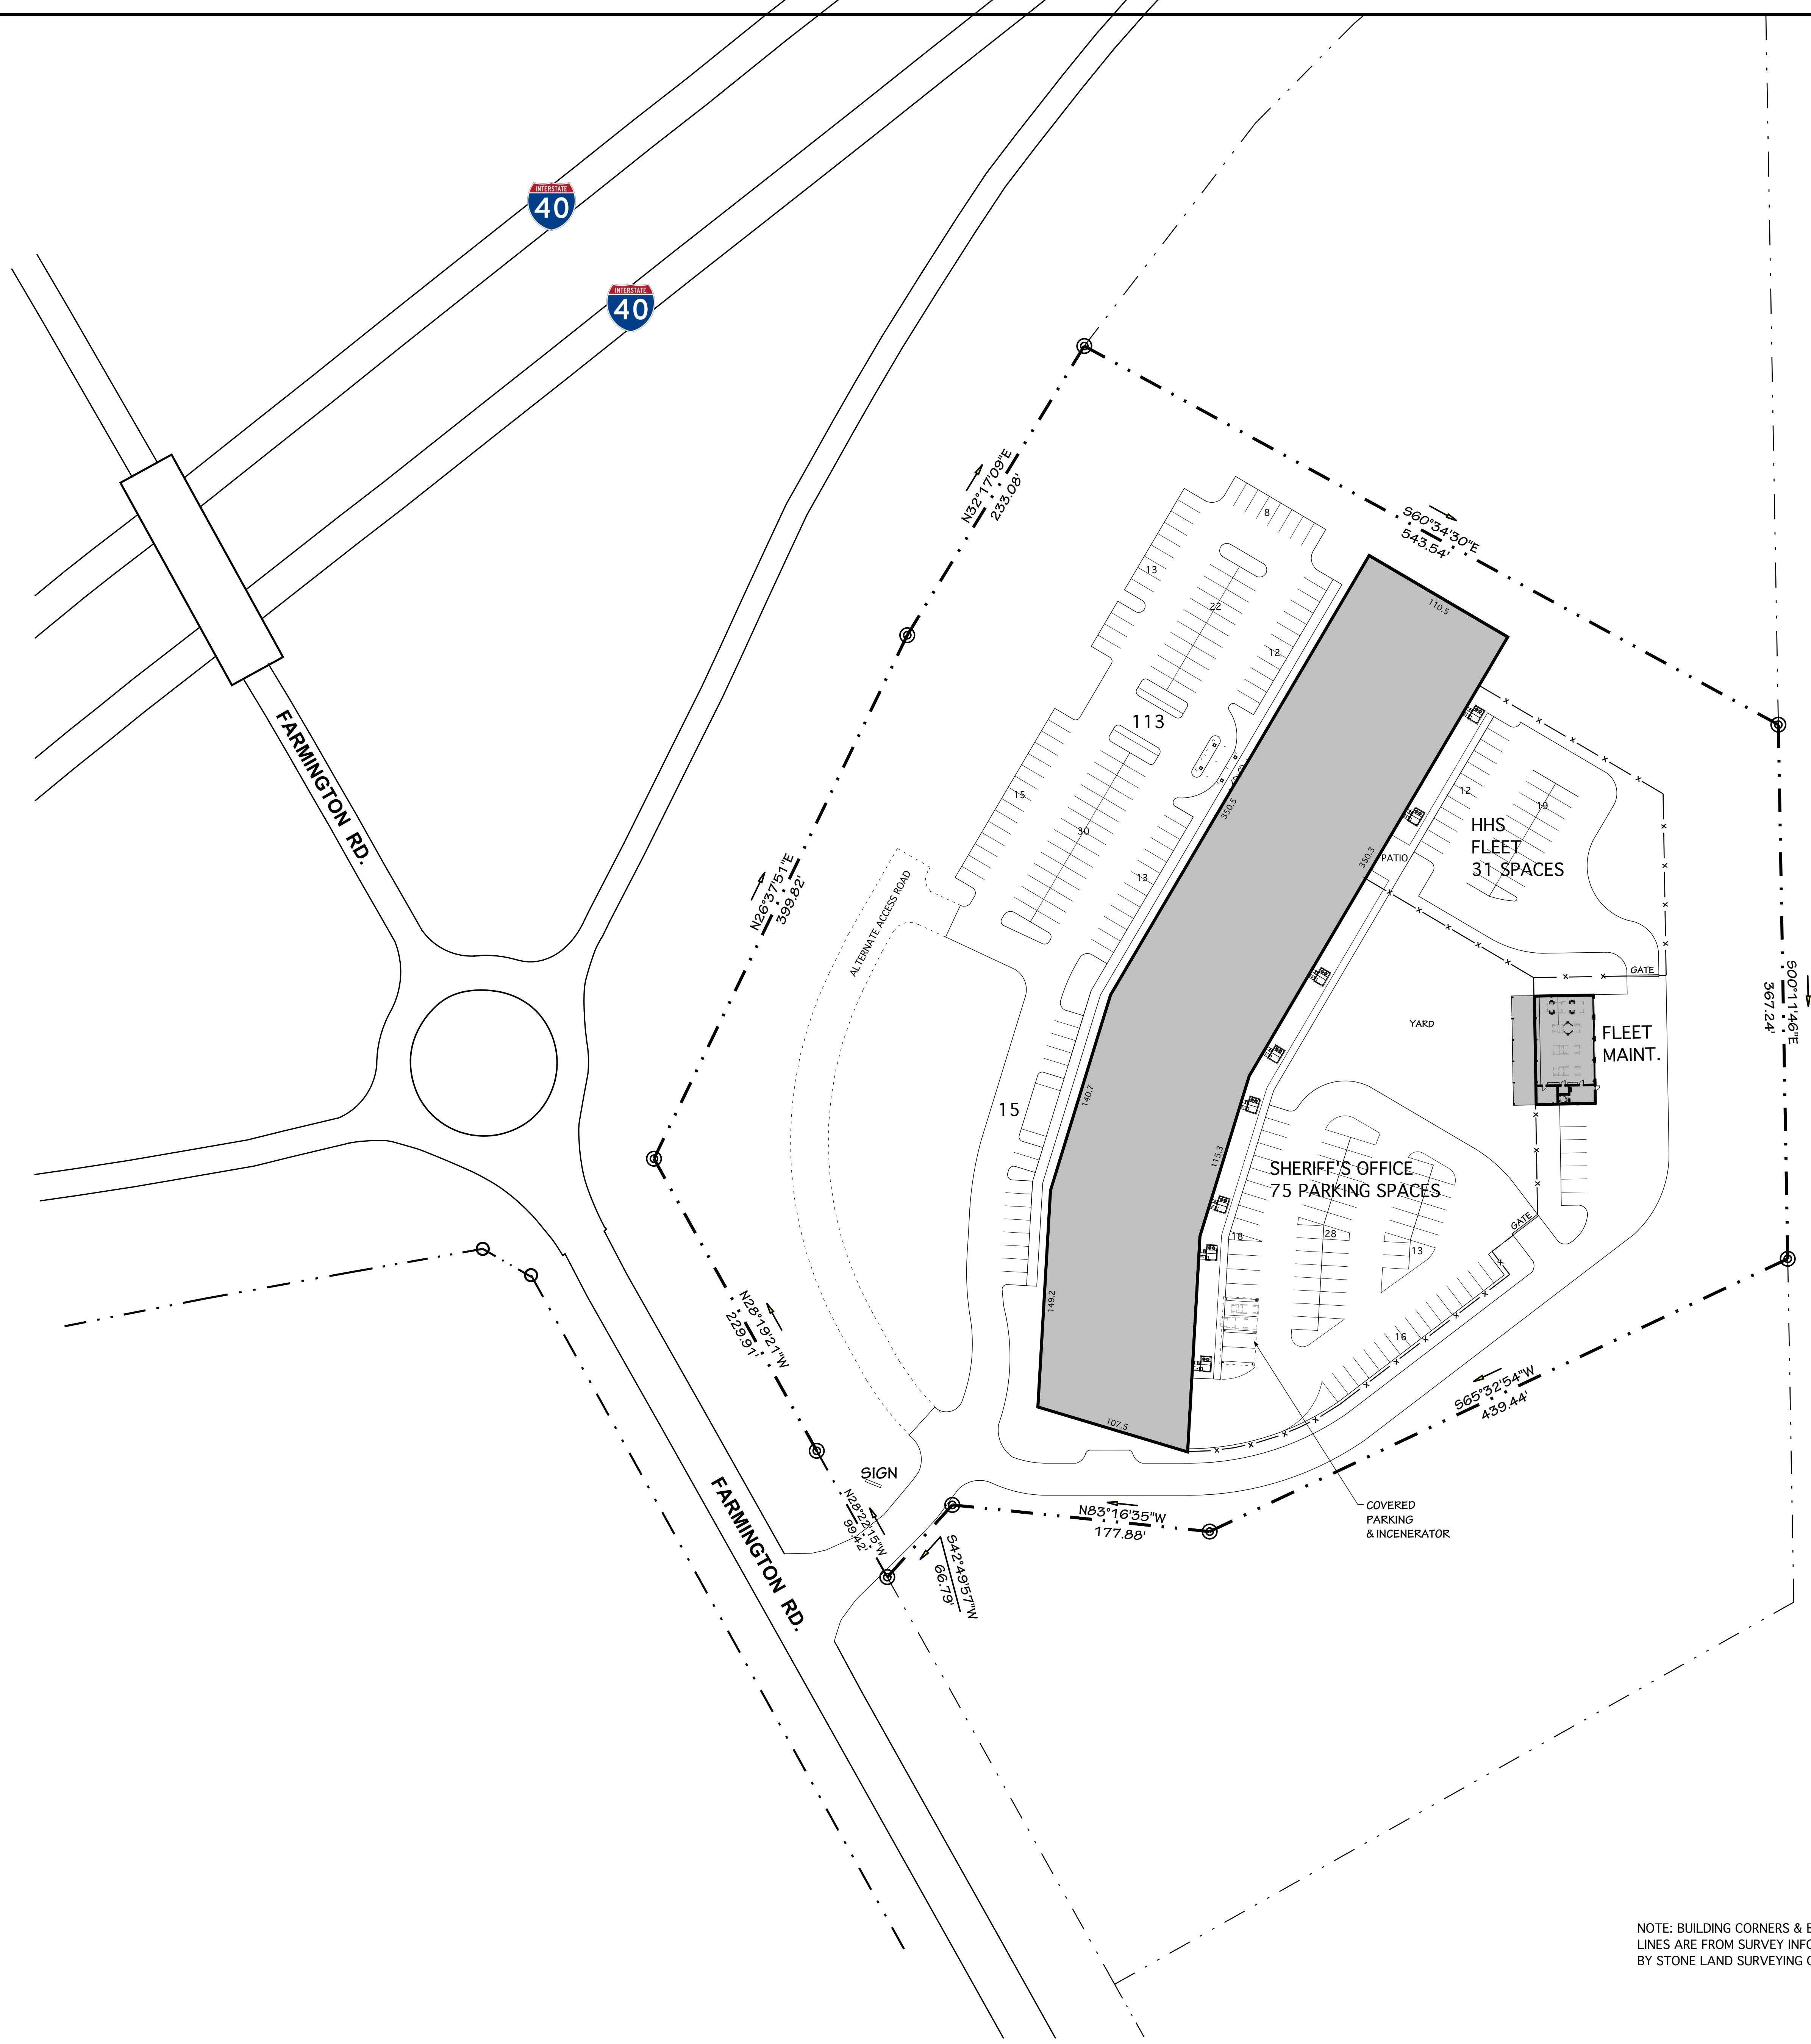

NOTE: BUILDING CORNERS & BOUNDARY LINES ARE FROM SURVEY INFORMATION PROVIDED BY STONE LAND SURVEYING ON 9-16-19

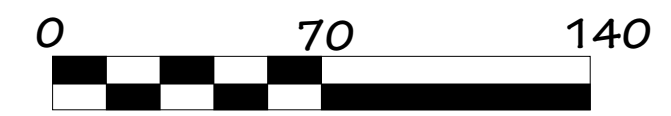

1
C-1 **DAVIE COUNTY OFFICE COMPLEX SITE PLAN**
1" = 50'-0"